



SOUTH ELEVATION - South Building

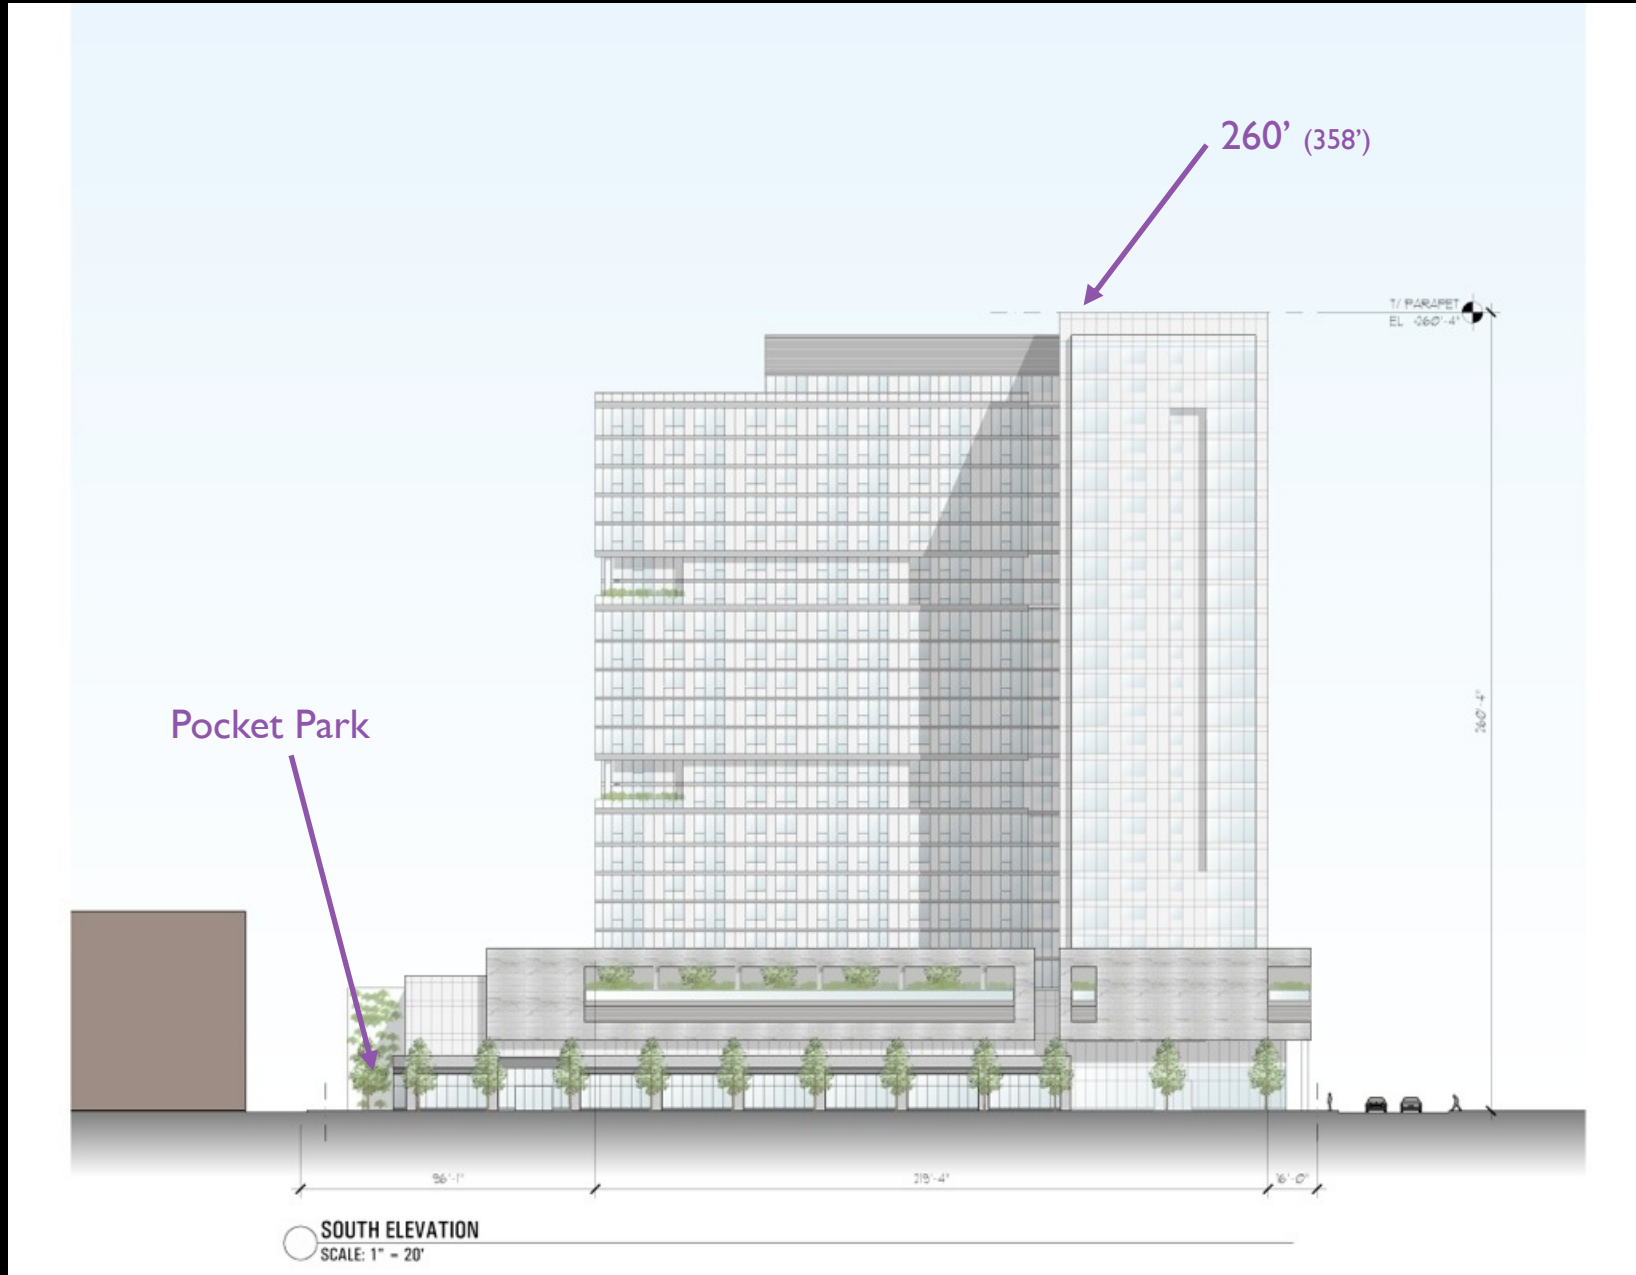

NORTH ELEVATION - South Building

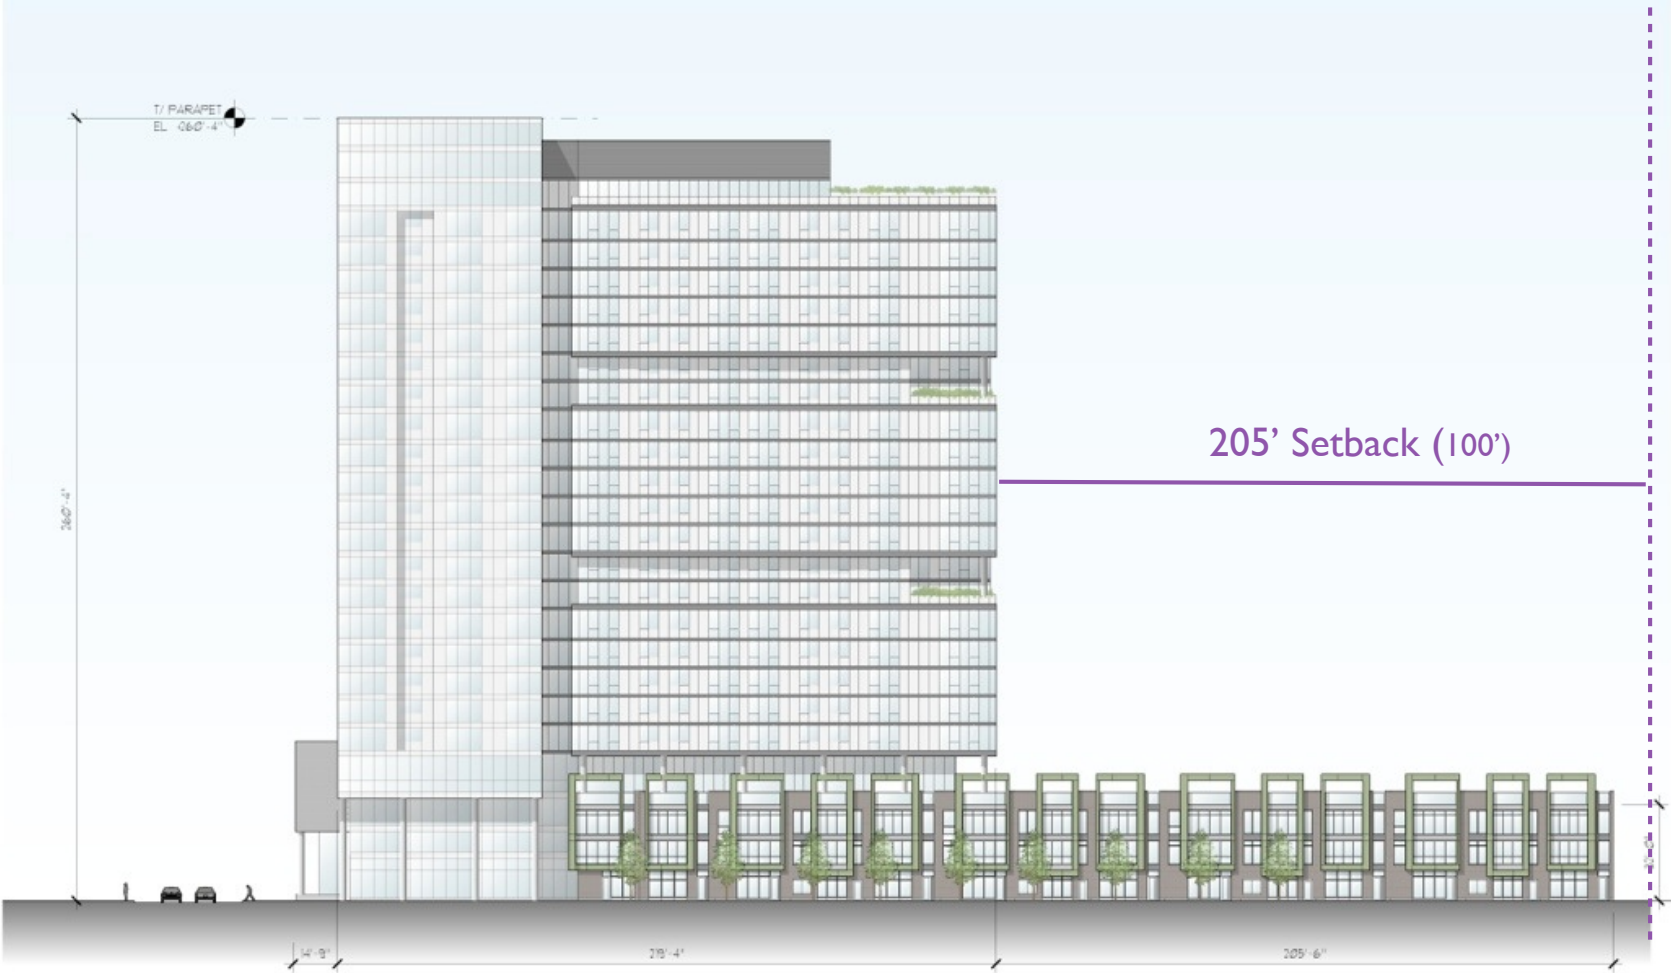

○ NORTH ELEVATION
SCALE: 1" = 20'

WEST ELEVATION - North and South Buildings

