


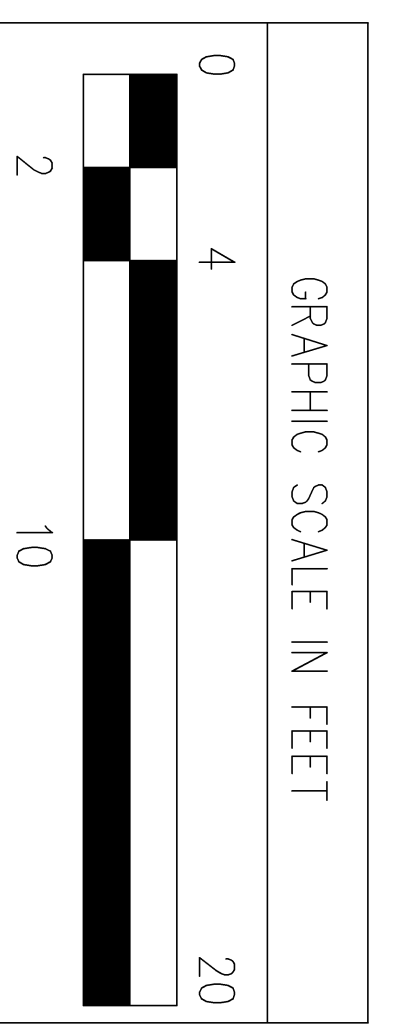

 01 FLOOR PLAN

 1/4" = 1'-0"



WARREN JOHNSON ARCHITECTS, INC.
 14 N. GREELEY STREET
 PALATINE, ILLINOIS 60067
 TEL: 847.594.9416
 FAX: 847.594.9411



ISSUE DATES / REVISIONS	DATE	DESCRIPTION
• PERMIT	10-24-12	

DRAWN BY : S.B.
 CHECKED BY : M. JOHNSON
 PROJECT NO : 121112D
 DATE : 10-24-12

SONIC DRIVE-IN
 1016 WEST WILSON AVENUE
 CHICAGO, IL

FLOOR PLAN

SHEET
A-1
 ONE OF TWO