



2 2ND FLOOR PLAN
SCALE: N.T.S.

 

N. LAKE SHORE DR.
TWO-WAY TRAFFIC

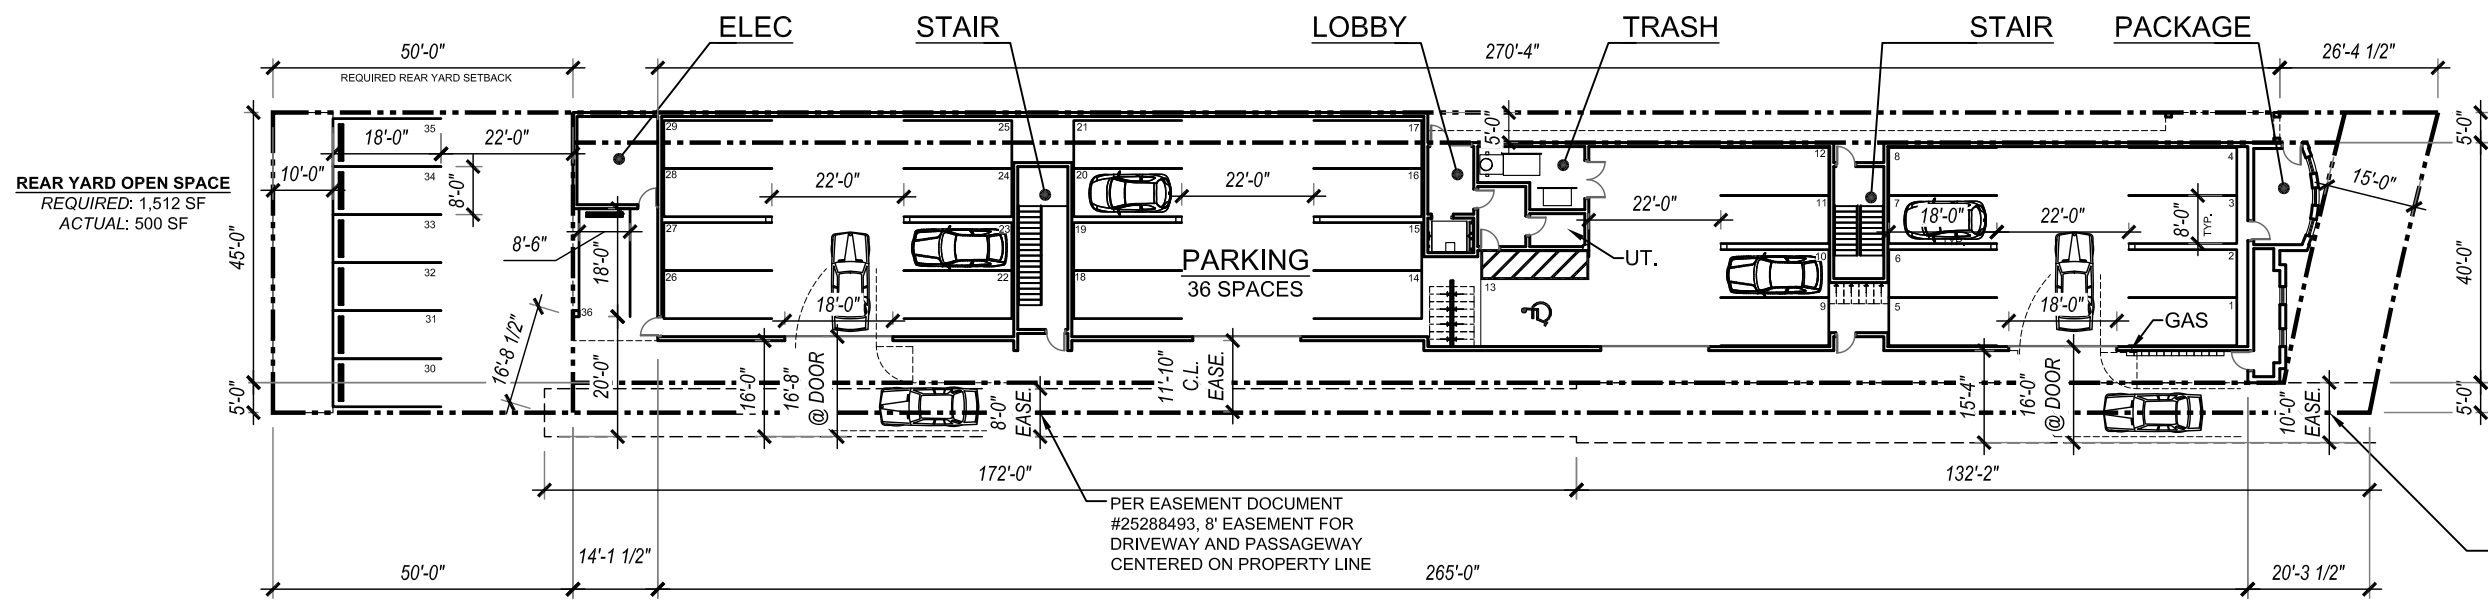

1 1ST FLOOR PLAN
SCALE: N.T.S.



N. LAKE SHORE DR.
TWO-WAY TRAFFIC

AREA (FAR)	UNIT MIX	QTY.
LEVEL 1	EFFICIENCY	1
LEVEL 2	1 BEDROOM	32
LEVEL 3	2 BEDROOM	3
LEVEL 4	TOTAL	36
TOTAL		
PARKING SPACES:		36
LOADING SPACES:		0

3728 LAKE SHORE DRIVE
CHICAGO, ILLINOIS 60613

SPACE ARCHITECTS + PLANNERS
2149 N. TALMAN AVE, CHICAGO, IL 60647
P. 312.829.6666
E. INFO@SPACEARCHPLN.COM

VERSION
A1.00