

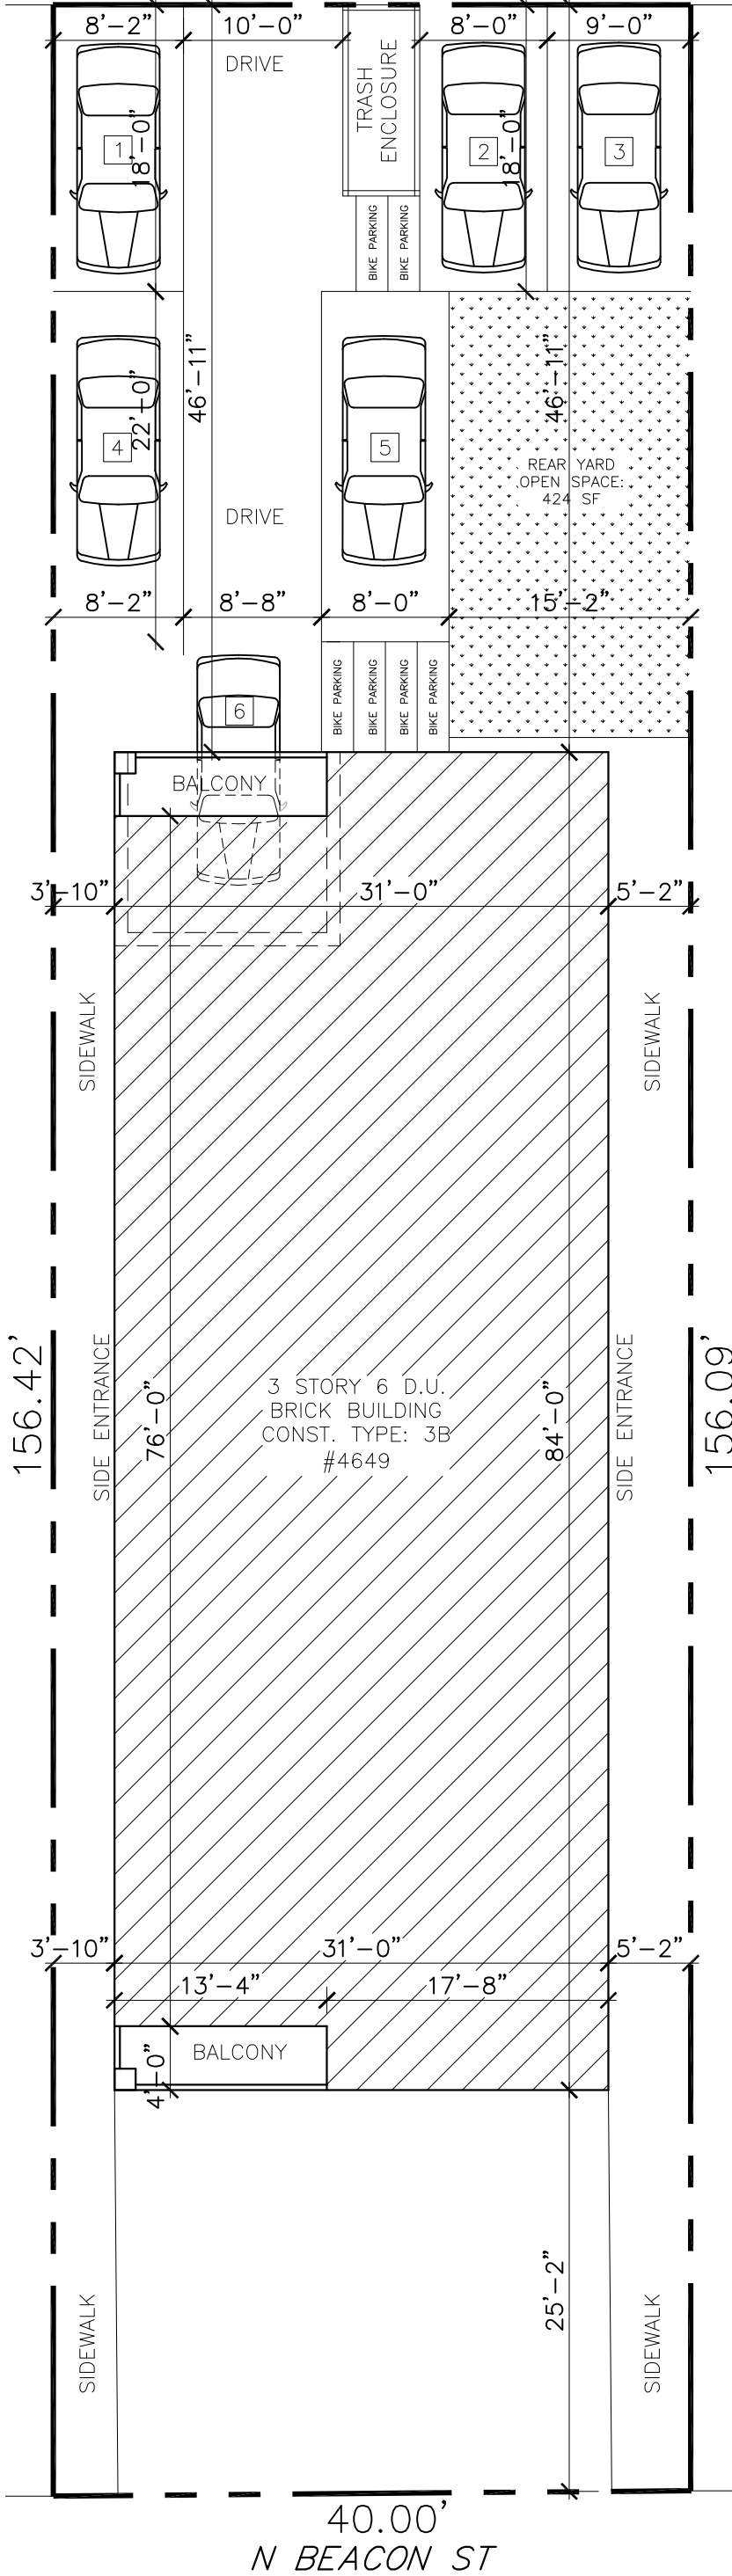


16' EXISTING PUBLIC ALLEY 40.00'

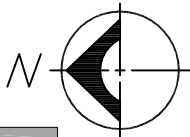

SITE PLAN

SCALE: 3/32"=1'-0"

 

A-1

PROPOSED 6 D.U. 3 STORY BUILDING  
**4649 N BEACON ST**  
 CHICAGO ILLINOIS

STERN GROUP ARCHITECTS LLC

PROFESSIONAL DESIGN FIRM - NO: 184-007332  
 5201 N HARLEM AVE SUITE #201 CHICAGO, IL 60656  
 P: 773-802-9937 F: 773-913-0707 E: DESIGN773@YAHOO.COM