


SOUTH ELEVATION

SCALE: 3/16" = 1'-0"

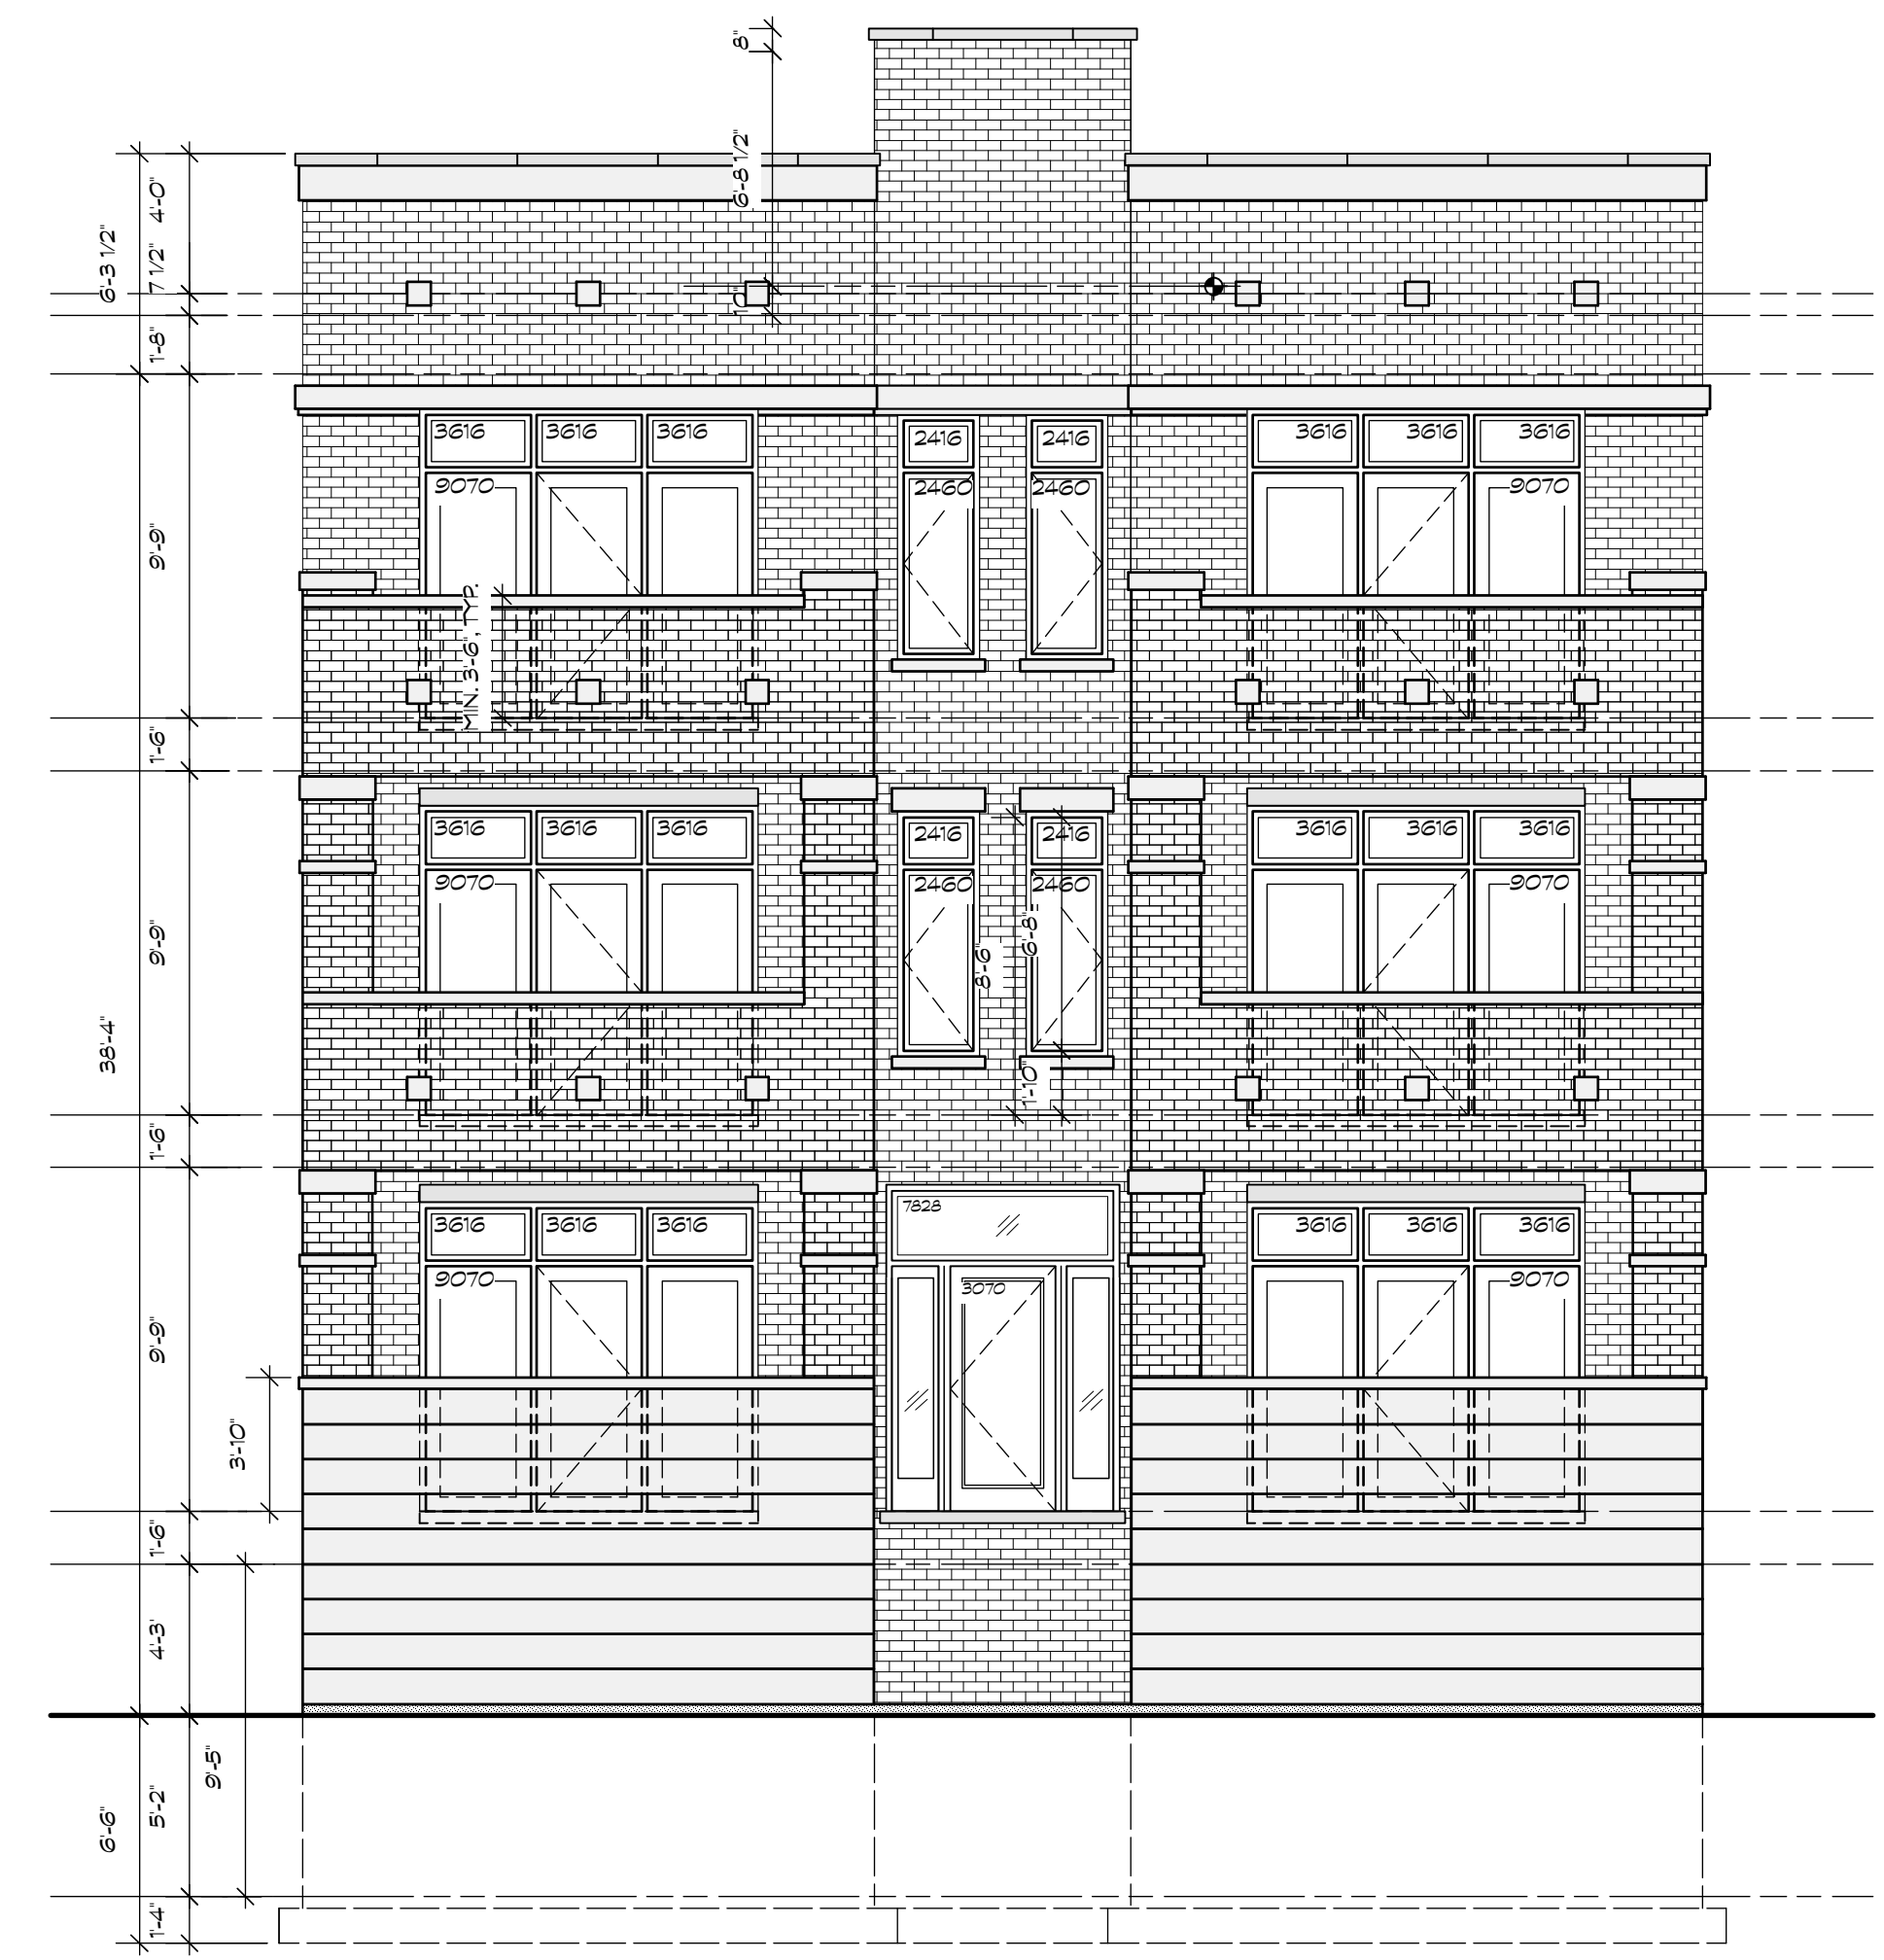


EAST ELEVATION

SCALE: 3/16" = 1'-0"




NORTH ELEVATION

SCALE: 3/16" = 1'-0"

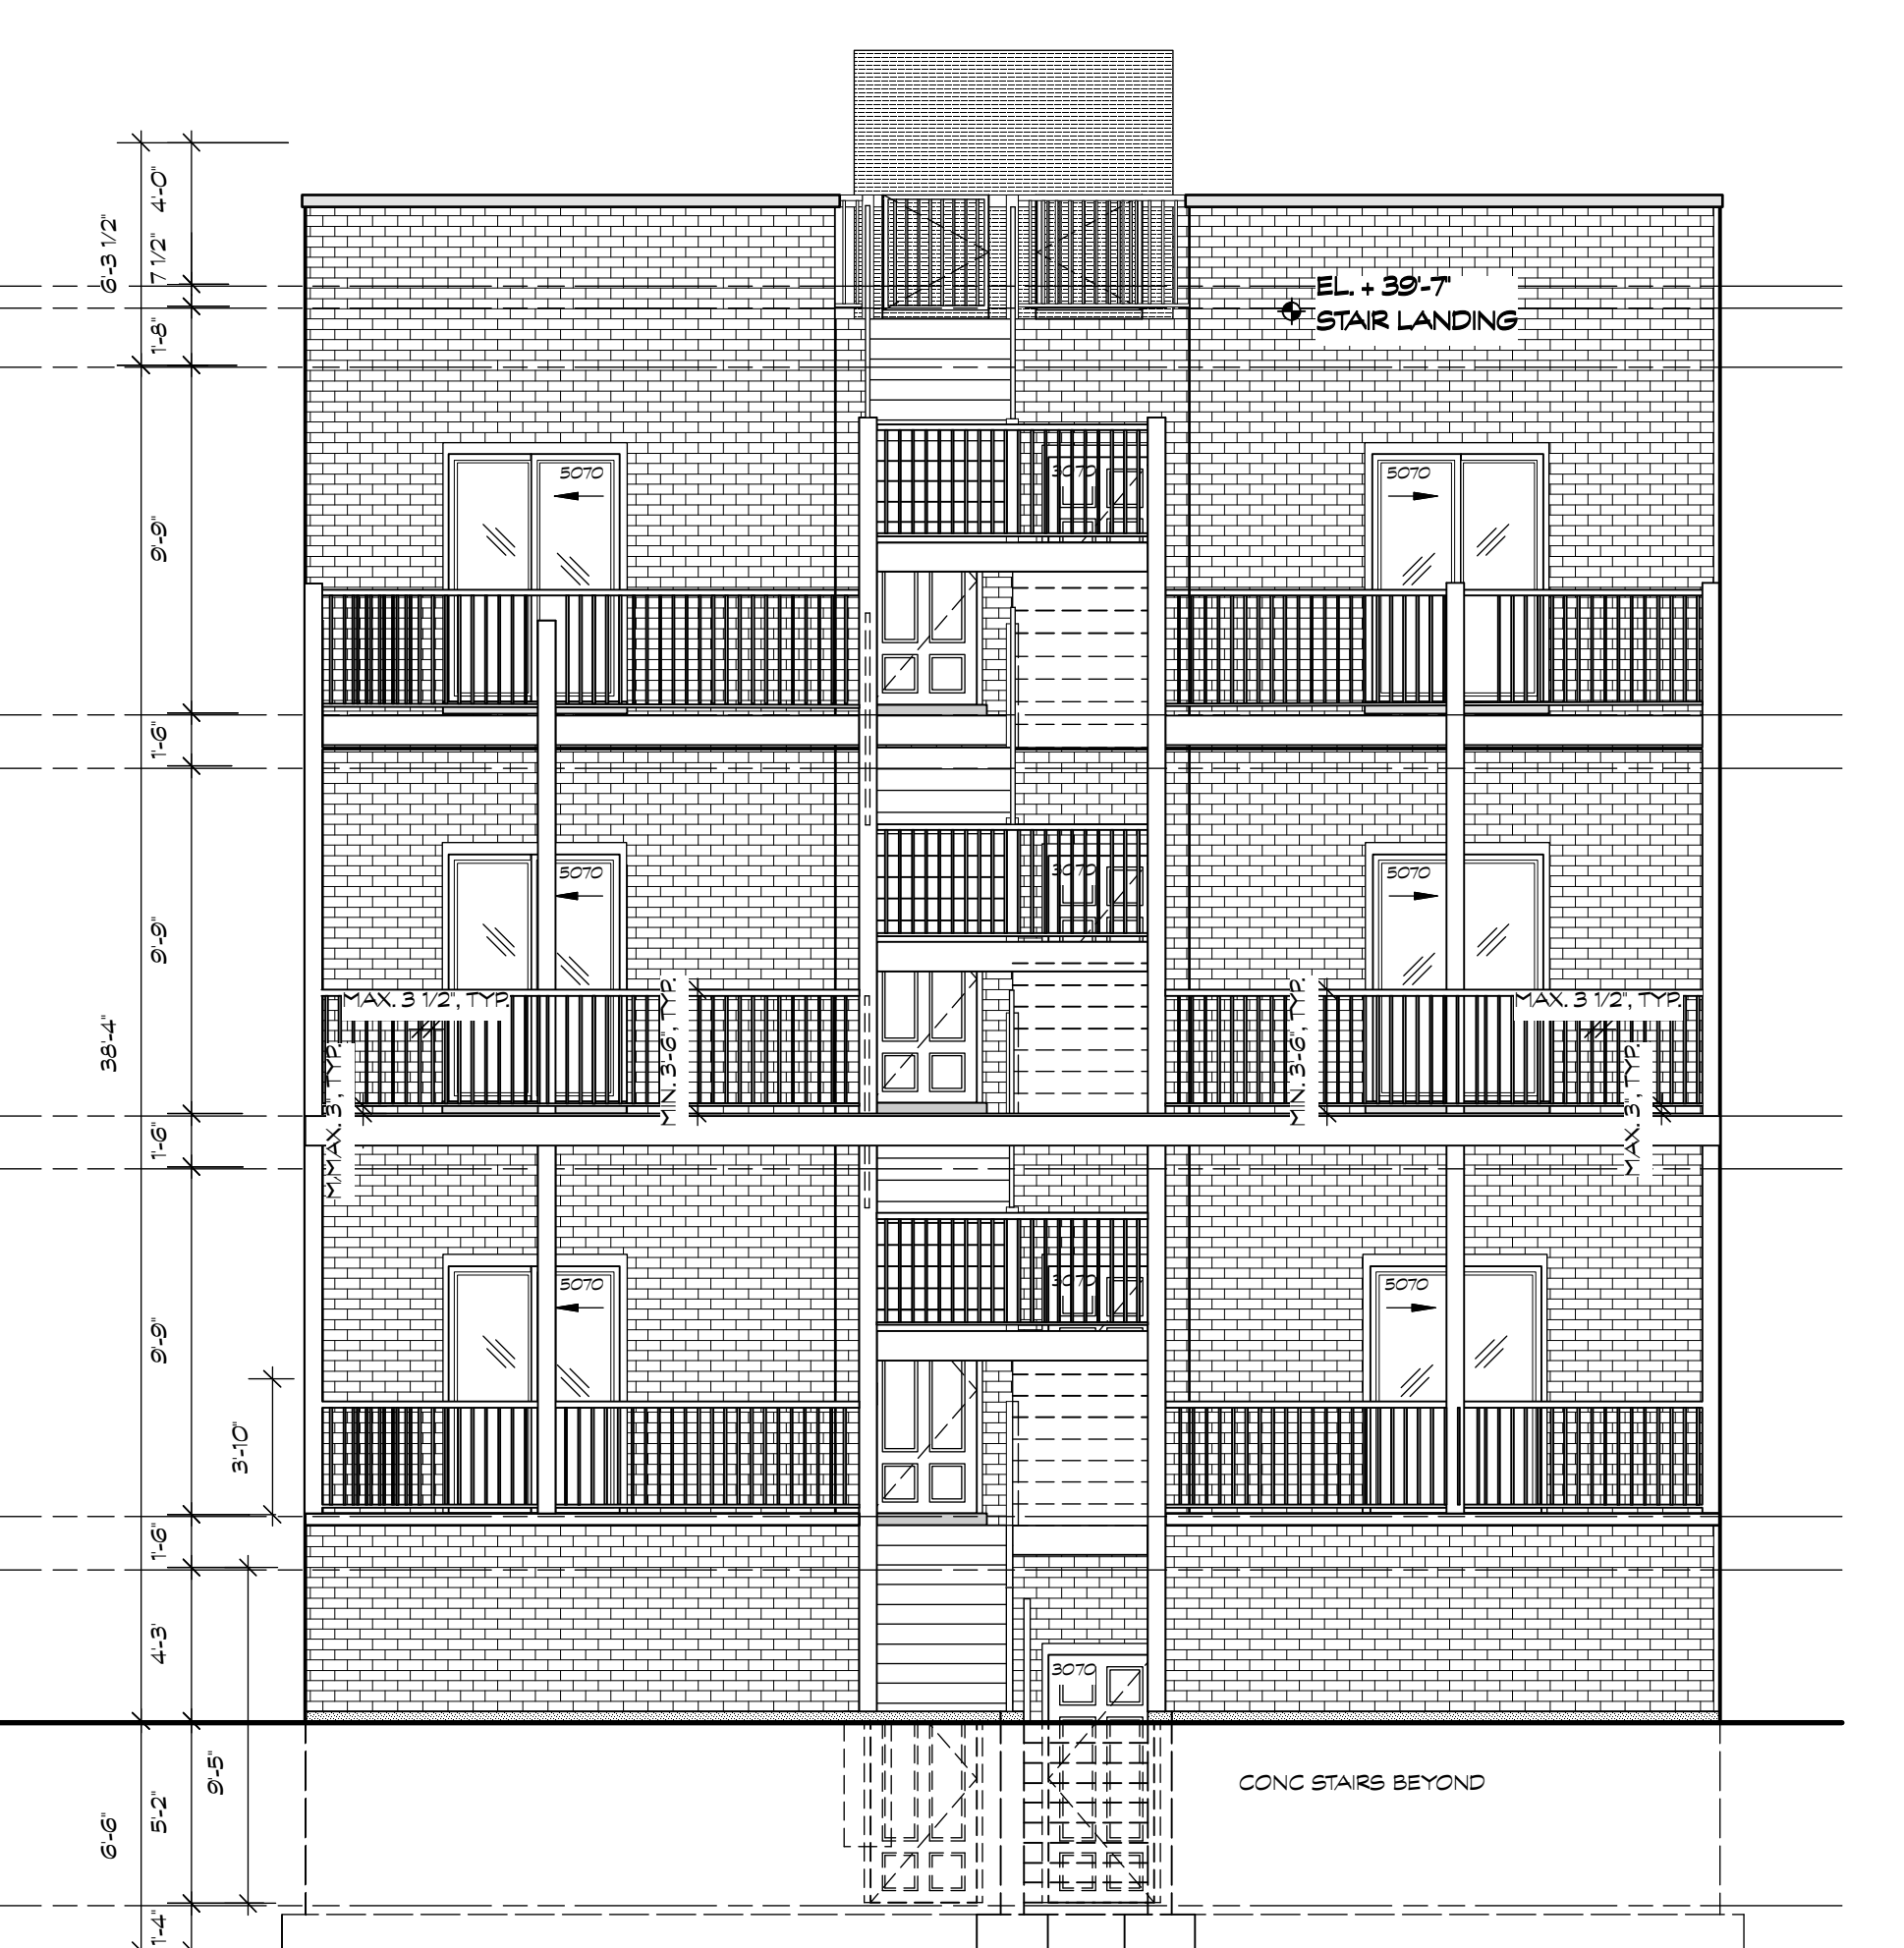

WEST ELEVATION

SCALE: 3/16" = 1'-0"

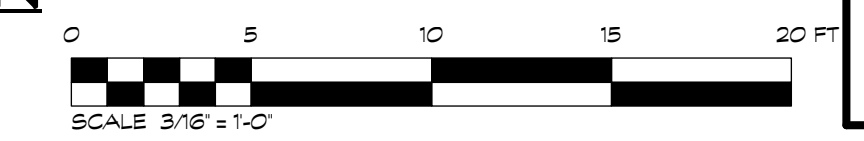

| | |
|-------------------------------------|-------|
| LASZLO SIMOVIC, ARCHITECTS, L.L.C. | |
| 6512 N. ARTESIAN AVE. | |
| CHICAGO, IL 60645-5528 | |
| EMAIL: LASZLO@LASZLOARCH.COM | |
| FAX: 773-338-2226 TEL: 773-338-2225 | |
| PROGRESS PRINTING | NO. |
| ISSUED FOR PERMIT | DATE: |
| ISSUED FOR PRESENTATION | DATE: |
| DESCRIPTION: | DATE: |

PROJECT:
 NEW 3 1/2 STORY MAS 6 DU.
 BLDG W/ 6 CAR MS GARAGE
 4642 N. MAGNOLIA AVE.
 CHICAGO, IL 60640

OWNER:
 4642 MAGNOLIA, LLC

SHEET NAME:
 ELEVATIONS

PROJECT: 7213
 SCALE: AS NOTED
 DATE: 07/13/2022

A-4