


PROJECT

4511 APARTMENTS


4511 N CLARK
CHICAGO, IL

MIXED USE DEVELOPMENT INCLUDING RETAIL + 56 DWELLING UNITS



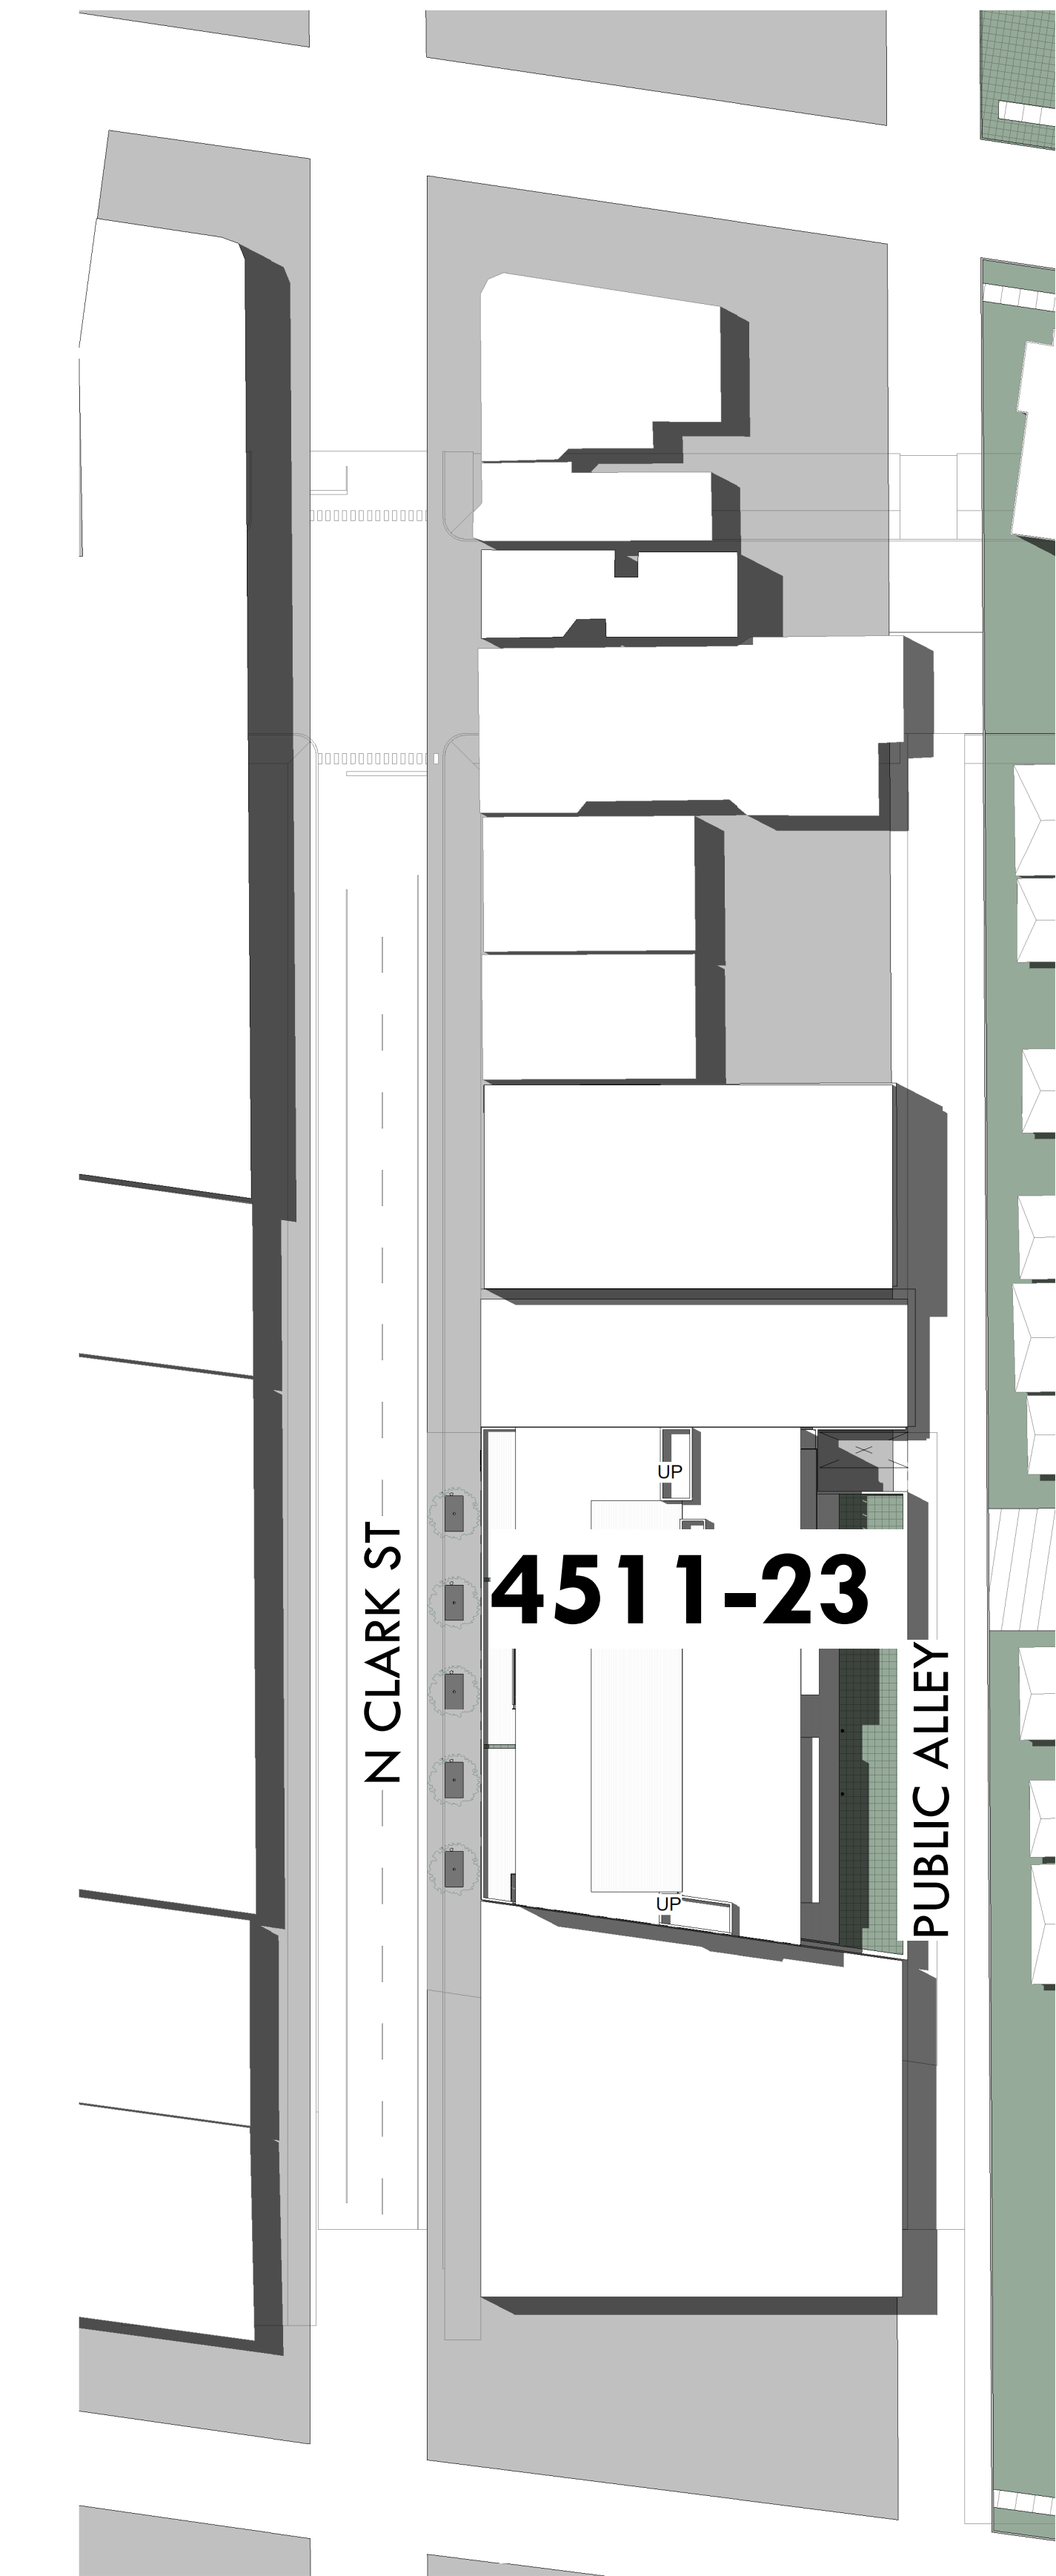

1 Site Plan
1" = 40'-0"

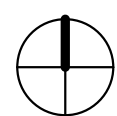

MCZ

4511 APARTMENTS
4511 N CLARK
CHICAGO, IL


Drawing Sheet Revision

| | | |
|---|--------------|----------|
| 1 | OWNER REVIEW | 10.16.19 |
| 2 | OWNER REVIEW | 01.10.20 |
| 3 | OWNER REVIEW | 08.31.20 |
| 4 | OWNER REVIEW | 09.21.20 |
| 5 | OWNER REVIEW | 09.24.20 |


Site Plan

Project Issue Date: 10.3.18
Project No: xxxx
Drawn By: Author
Dwg Scale: As indicated


A0.3

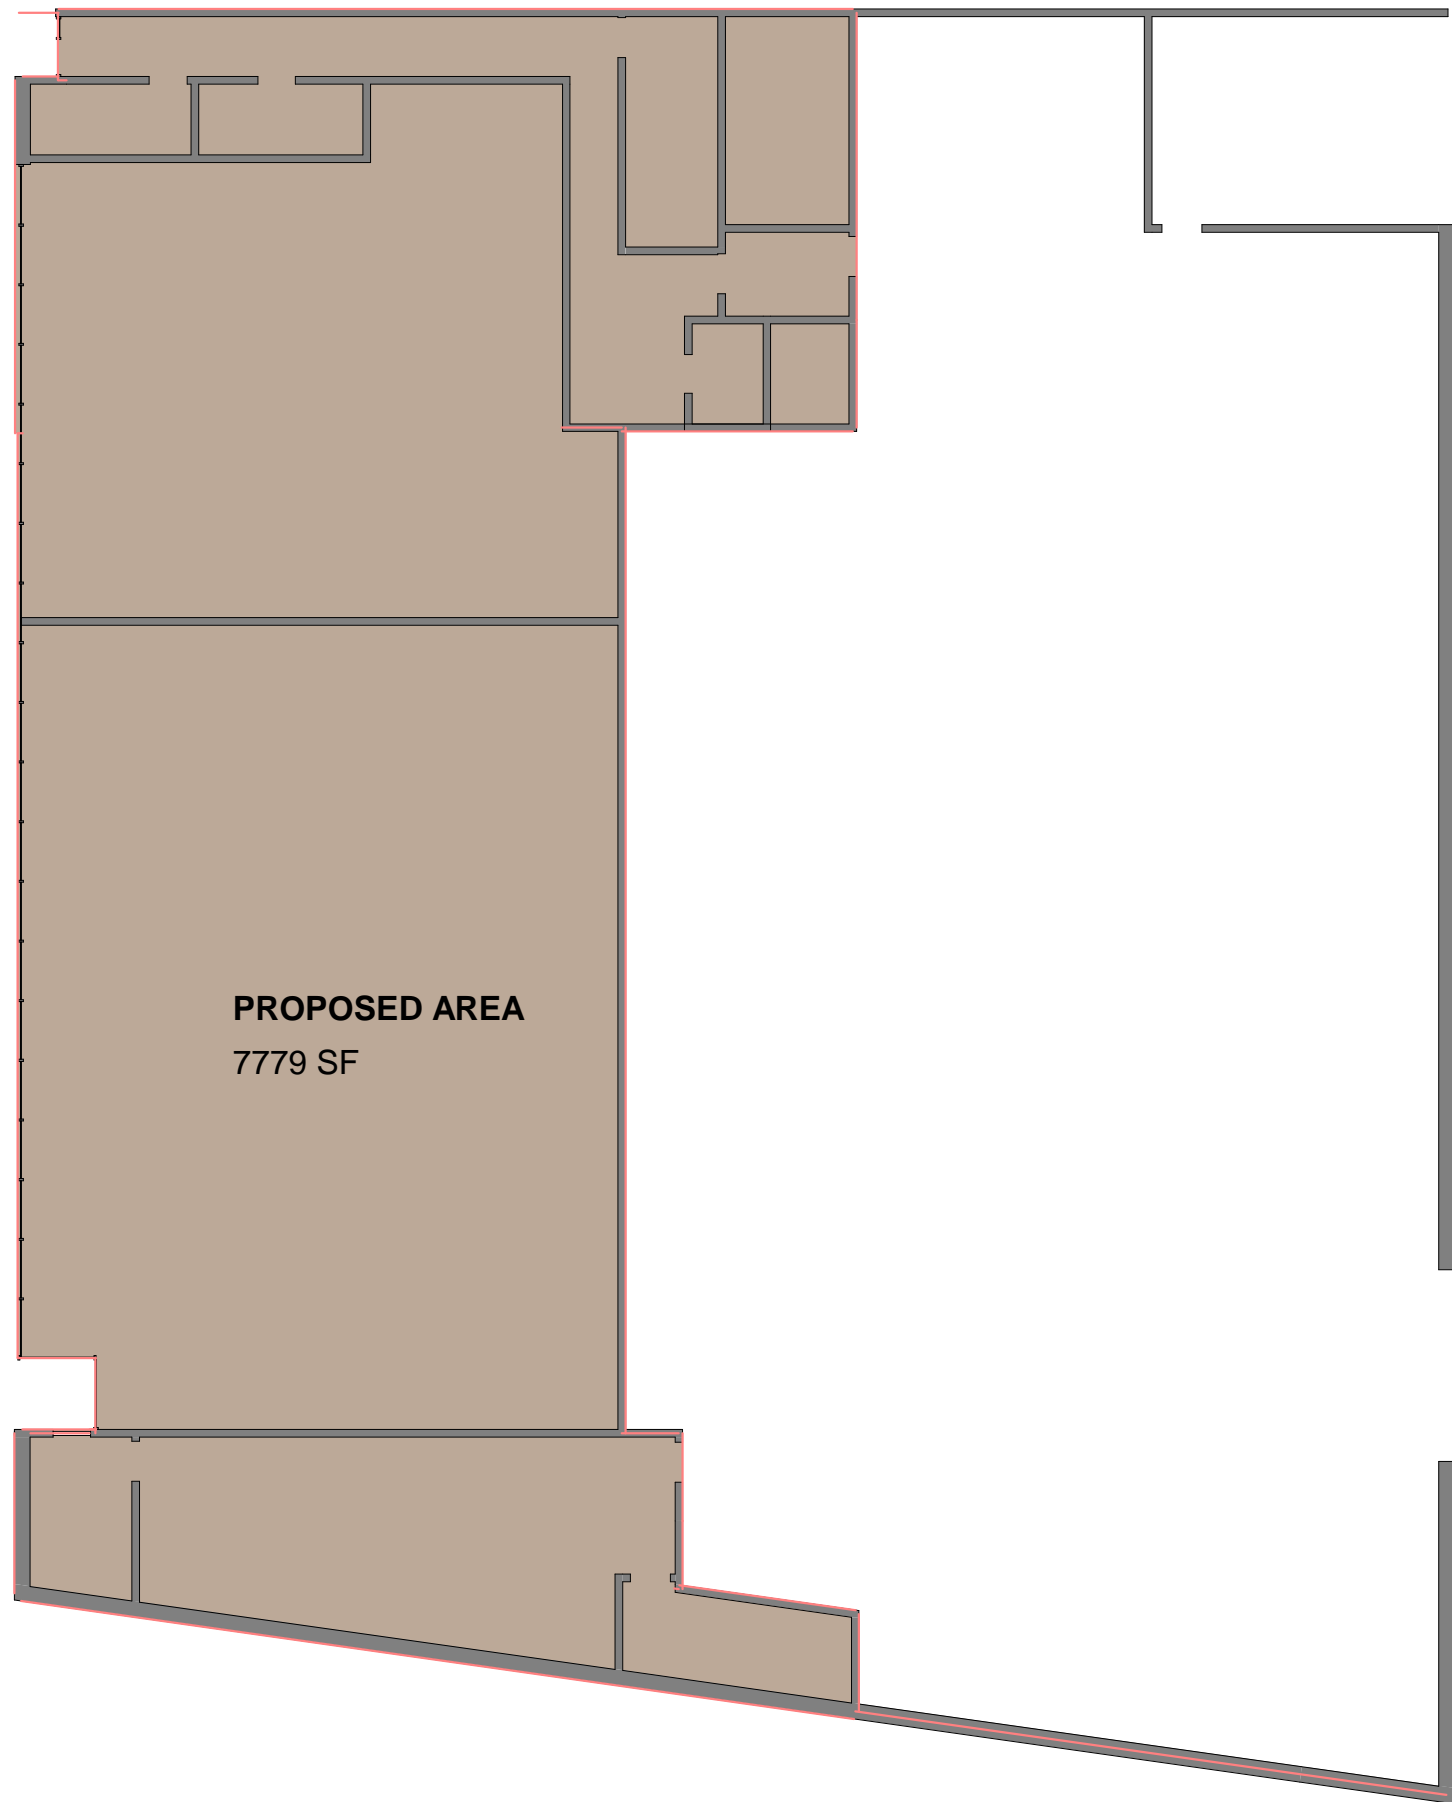

1 1st Floor Gross Area Plan (GAP)
1/16" = 1'-0"

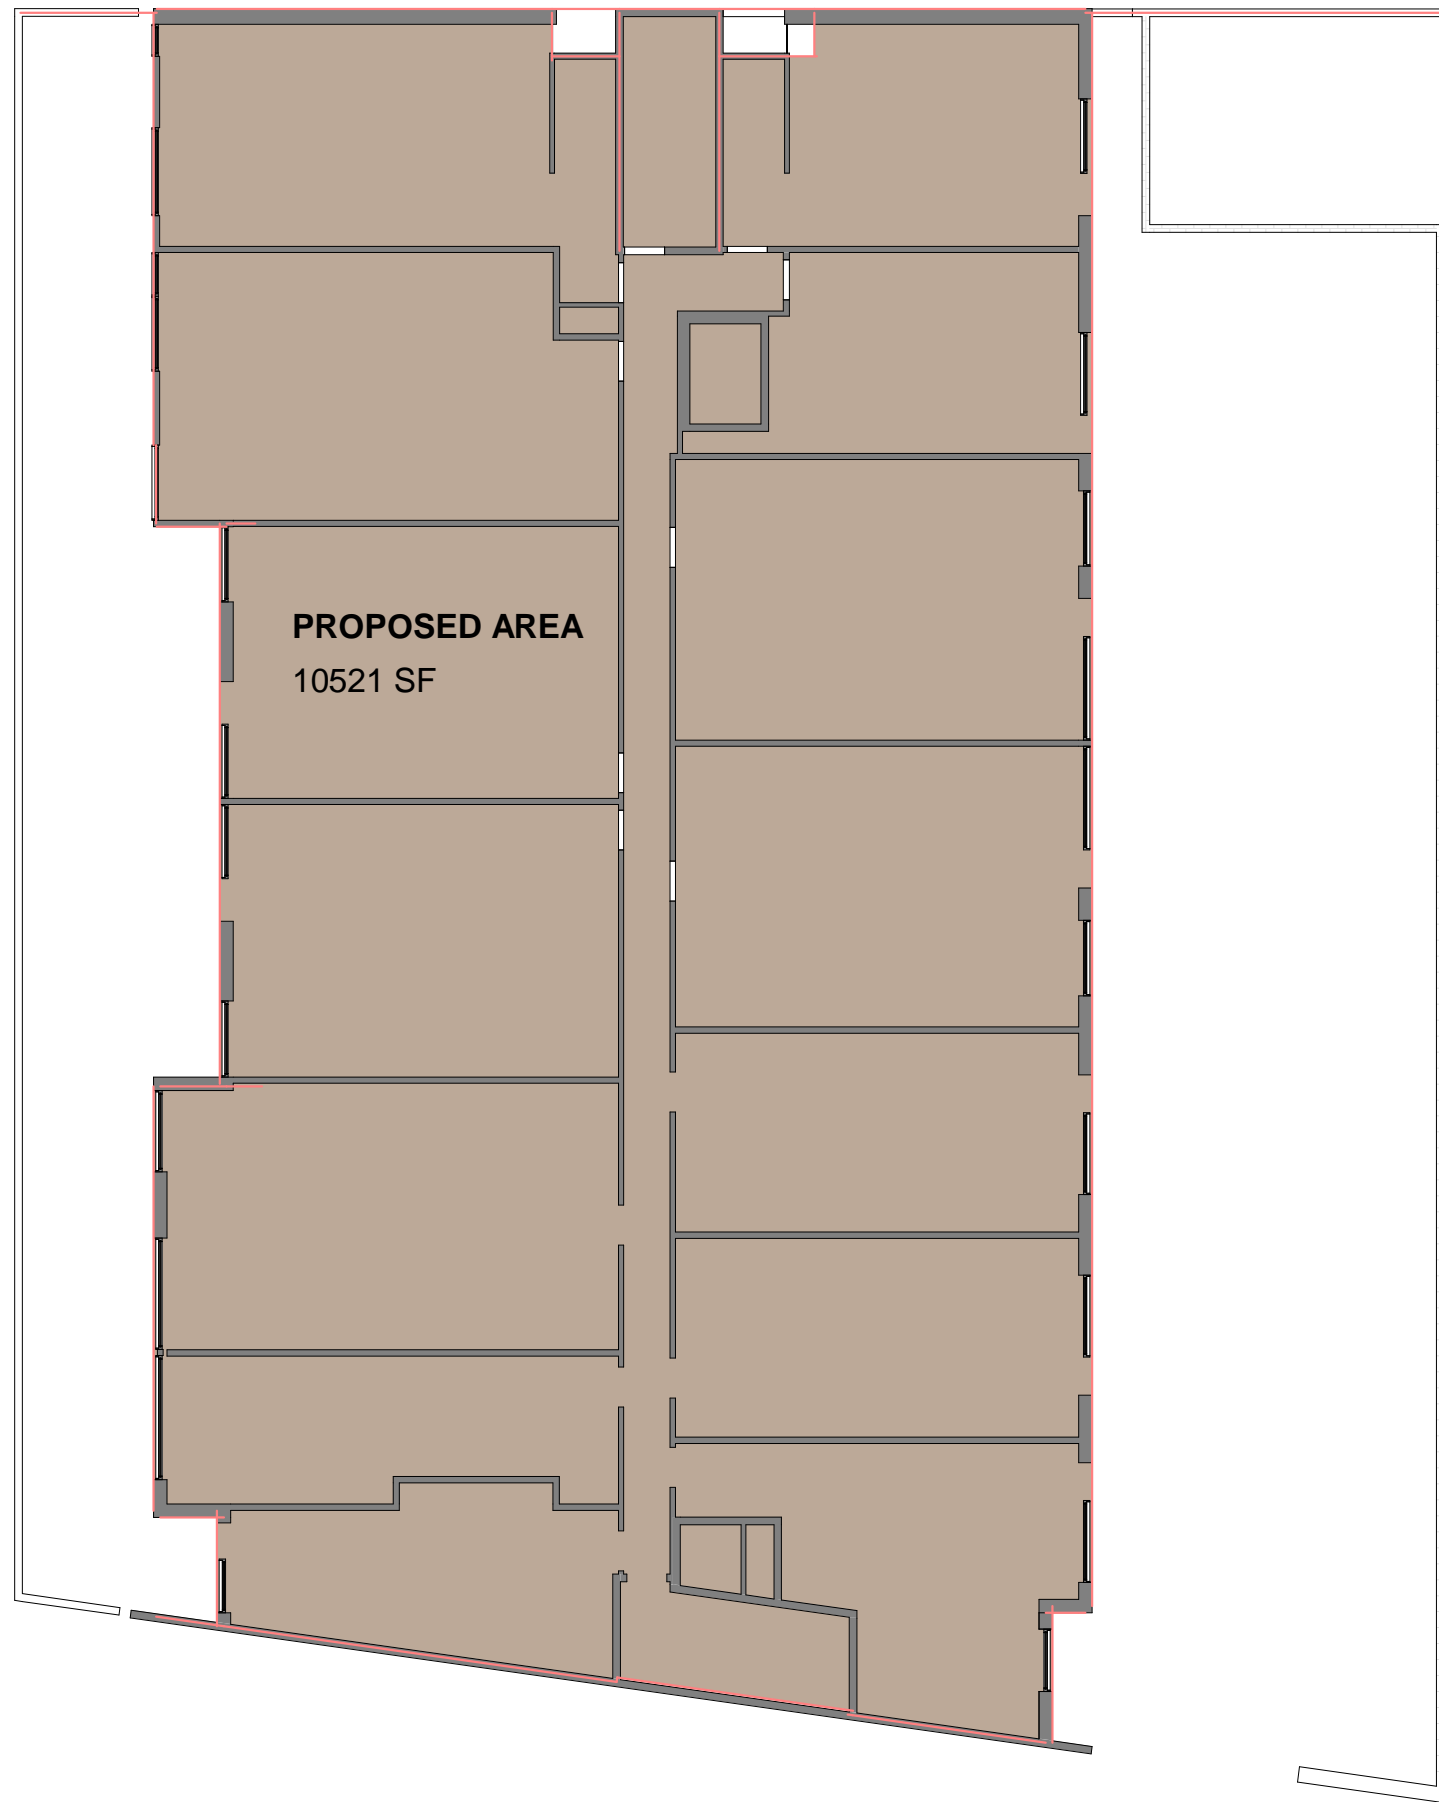

2 2nd Floor GAP
1/16" = 1'-0"

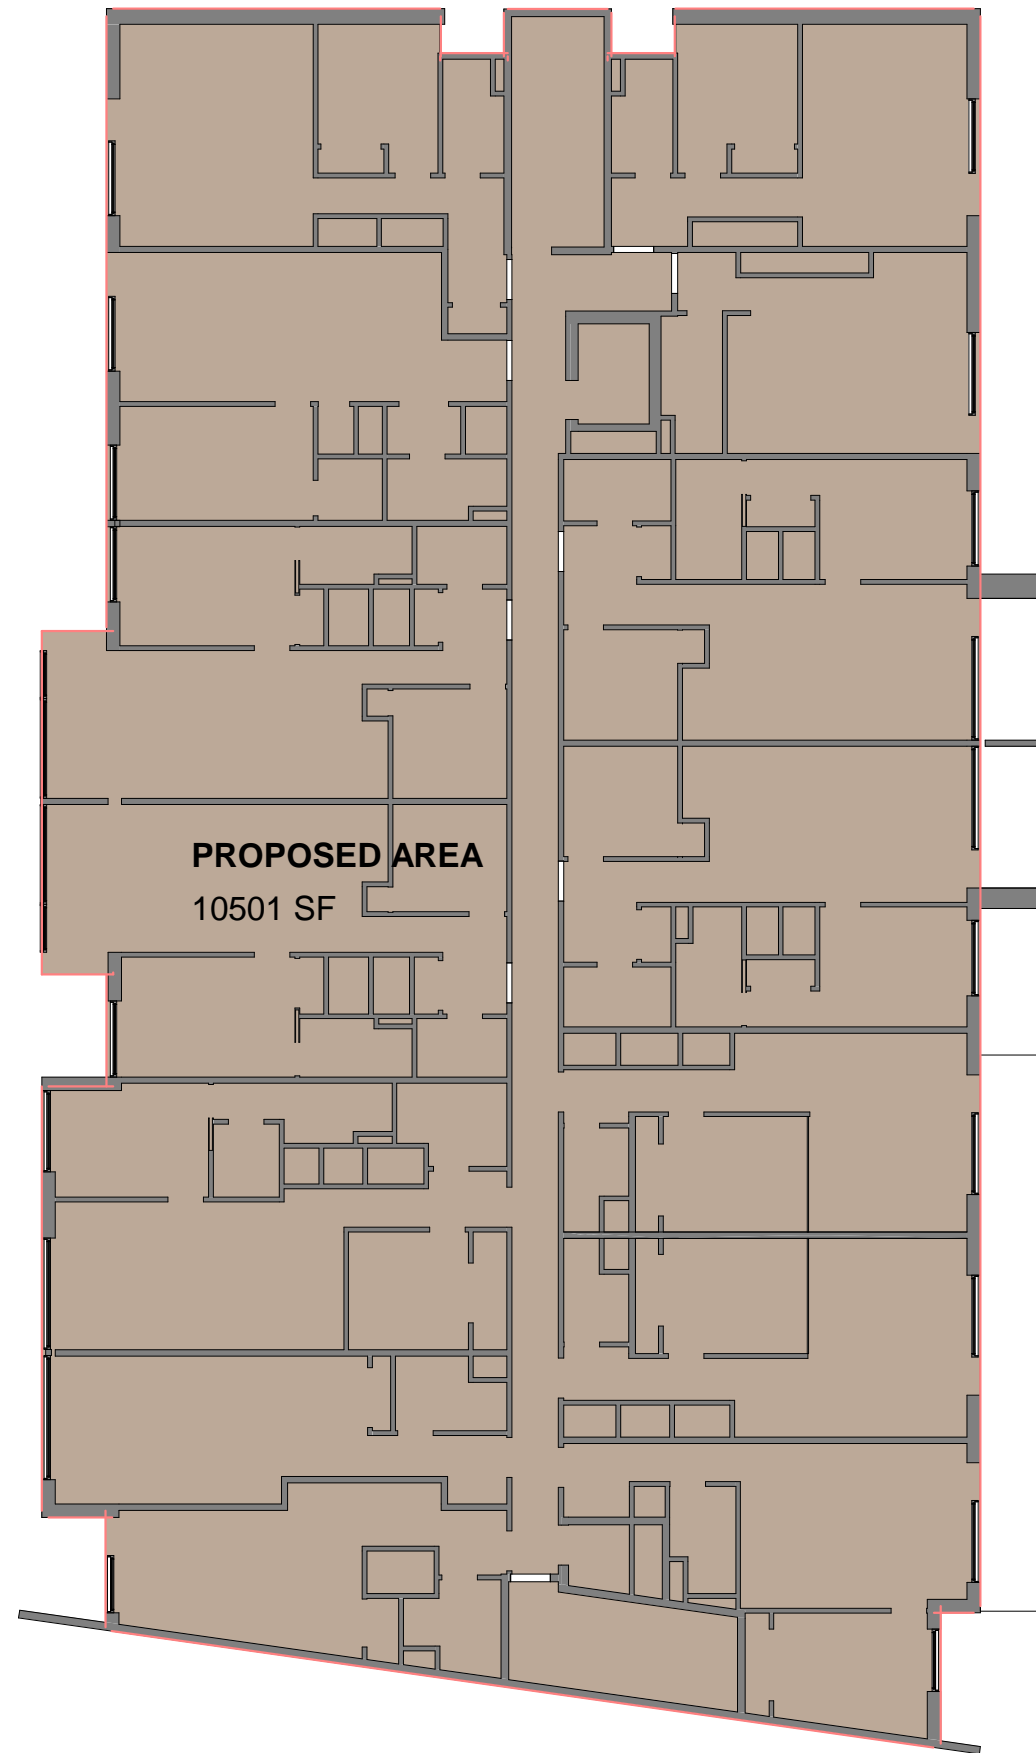

3 5th Floor Proposed
1/16" = 1'-0"

MCZ

4511 APARTMENTS
4511 N CLARK
CHICAGO, IL



Drawing Sheet Revision

| | | |
|---|--------------|----------|
| 1 | OWNER REVIEW | 10.16.19 |
| 2 | OWNER REVIEW | 01.10.20 |
| 3 | OWNER REVIEW | 08.31.20 |
| 4 | OWNER REVIEW | 09.21.20 |
| 5 | OWNER REVIEW | 09.24.20 |

Area plans

Project Issue Date: 10.3.18
Project No: xxxx
Drawn By: Author
Dwg Scale: As indicated

A0.4

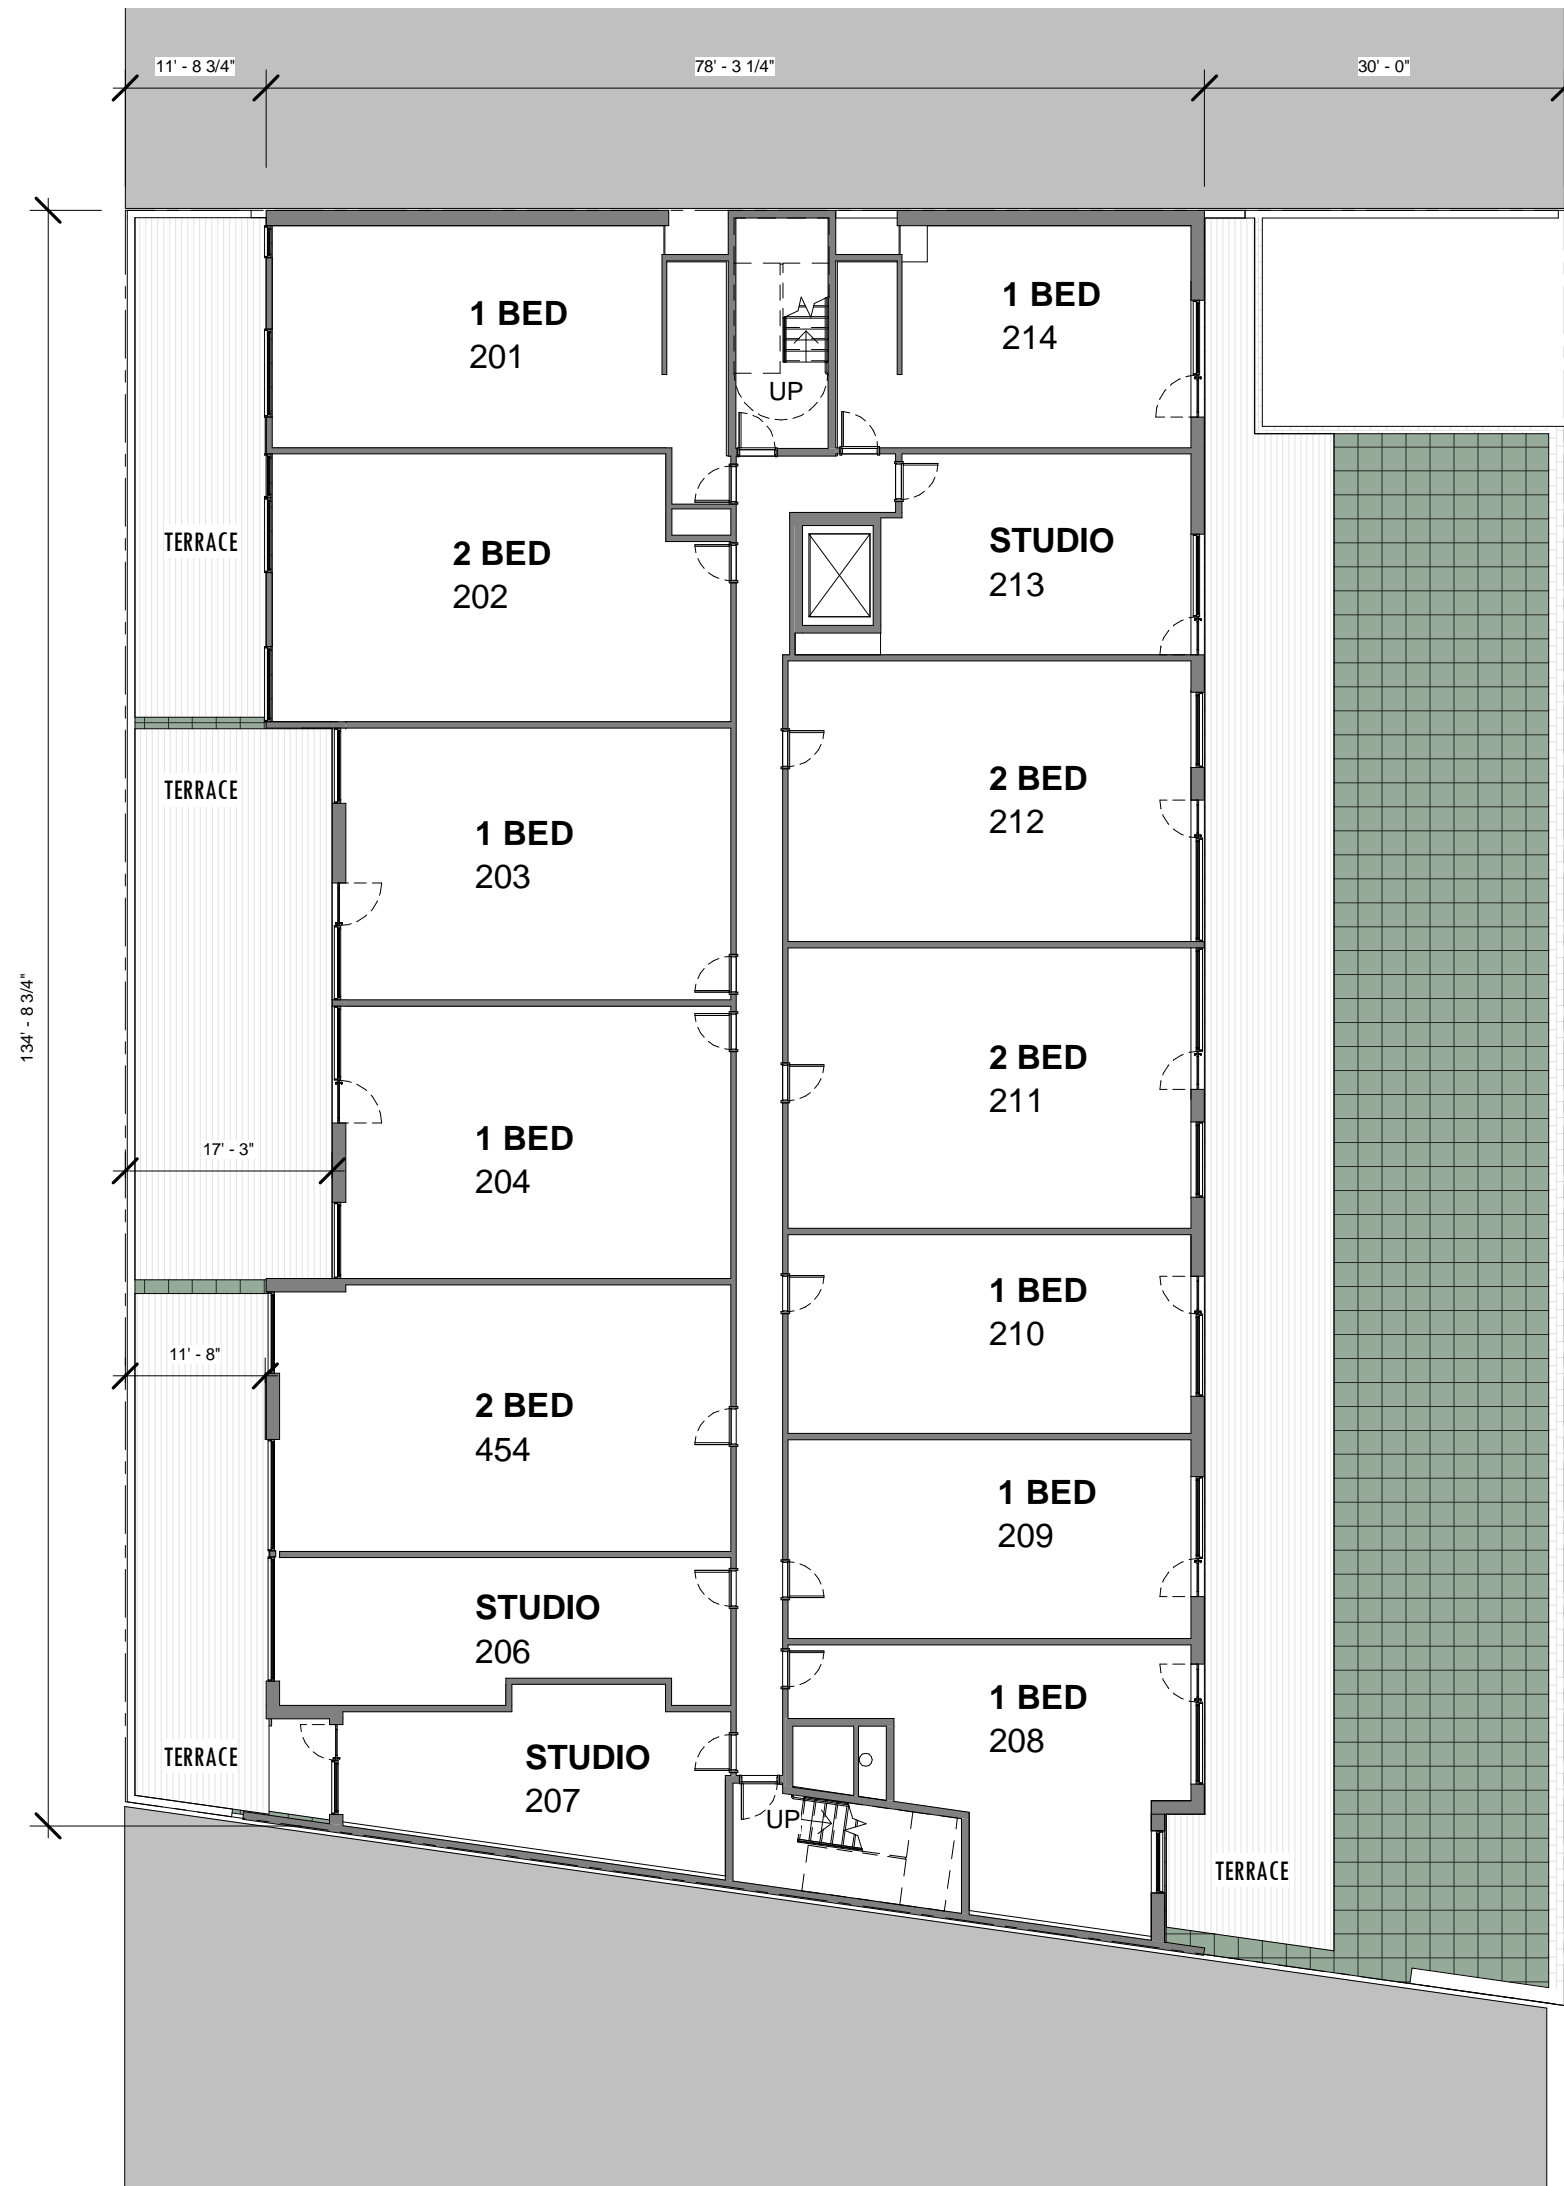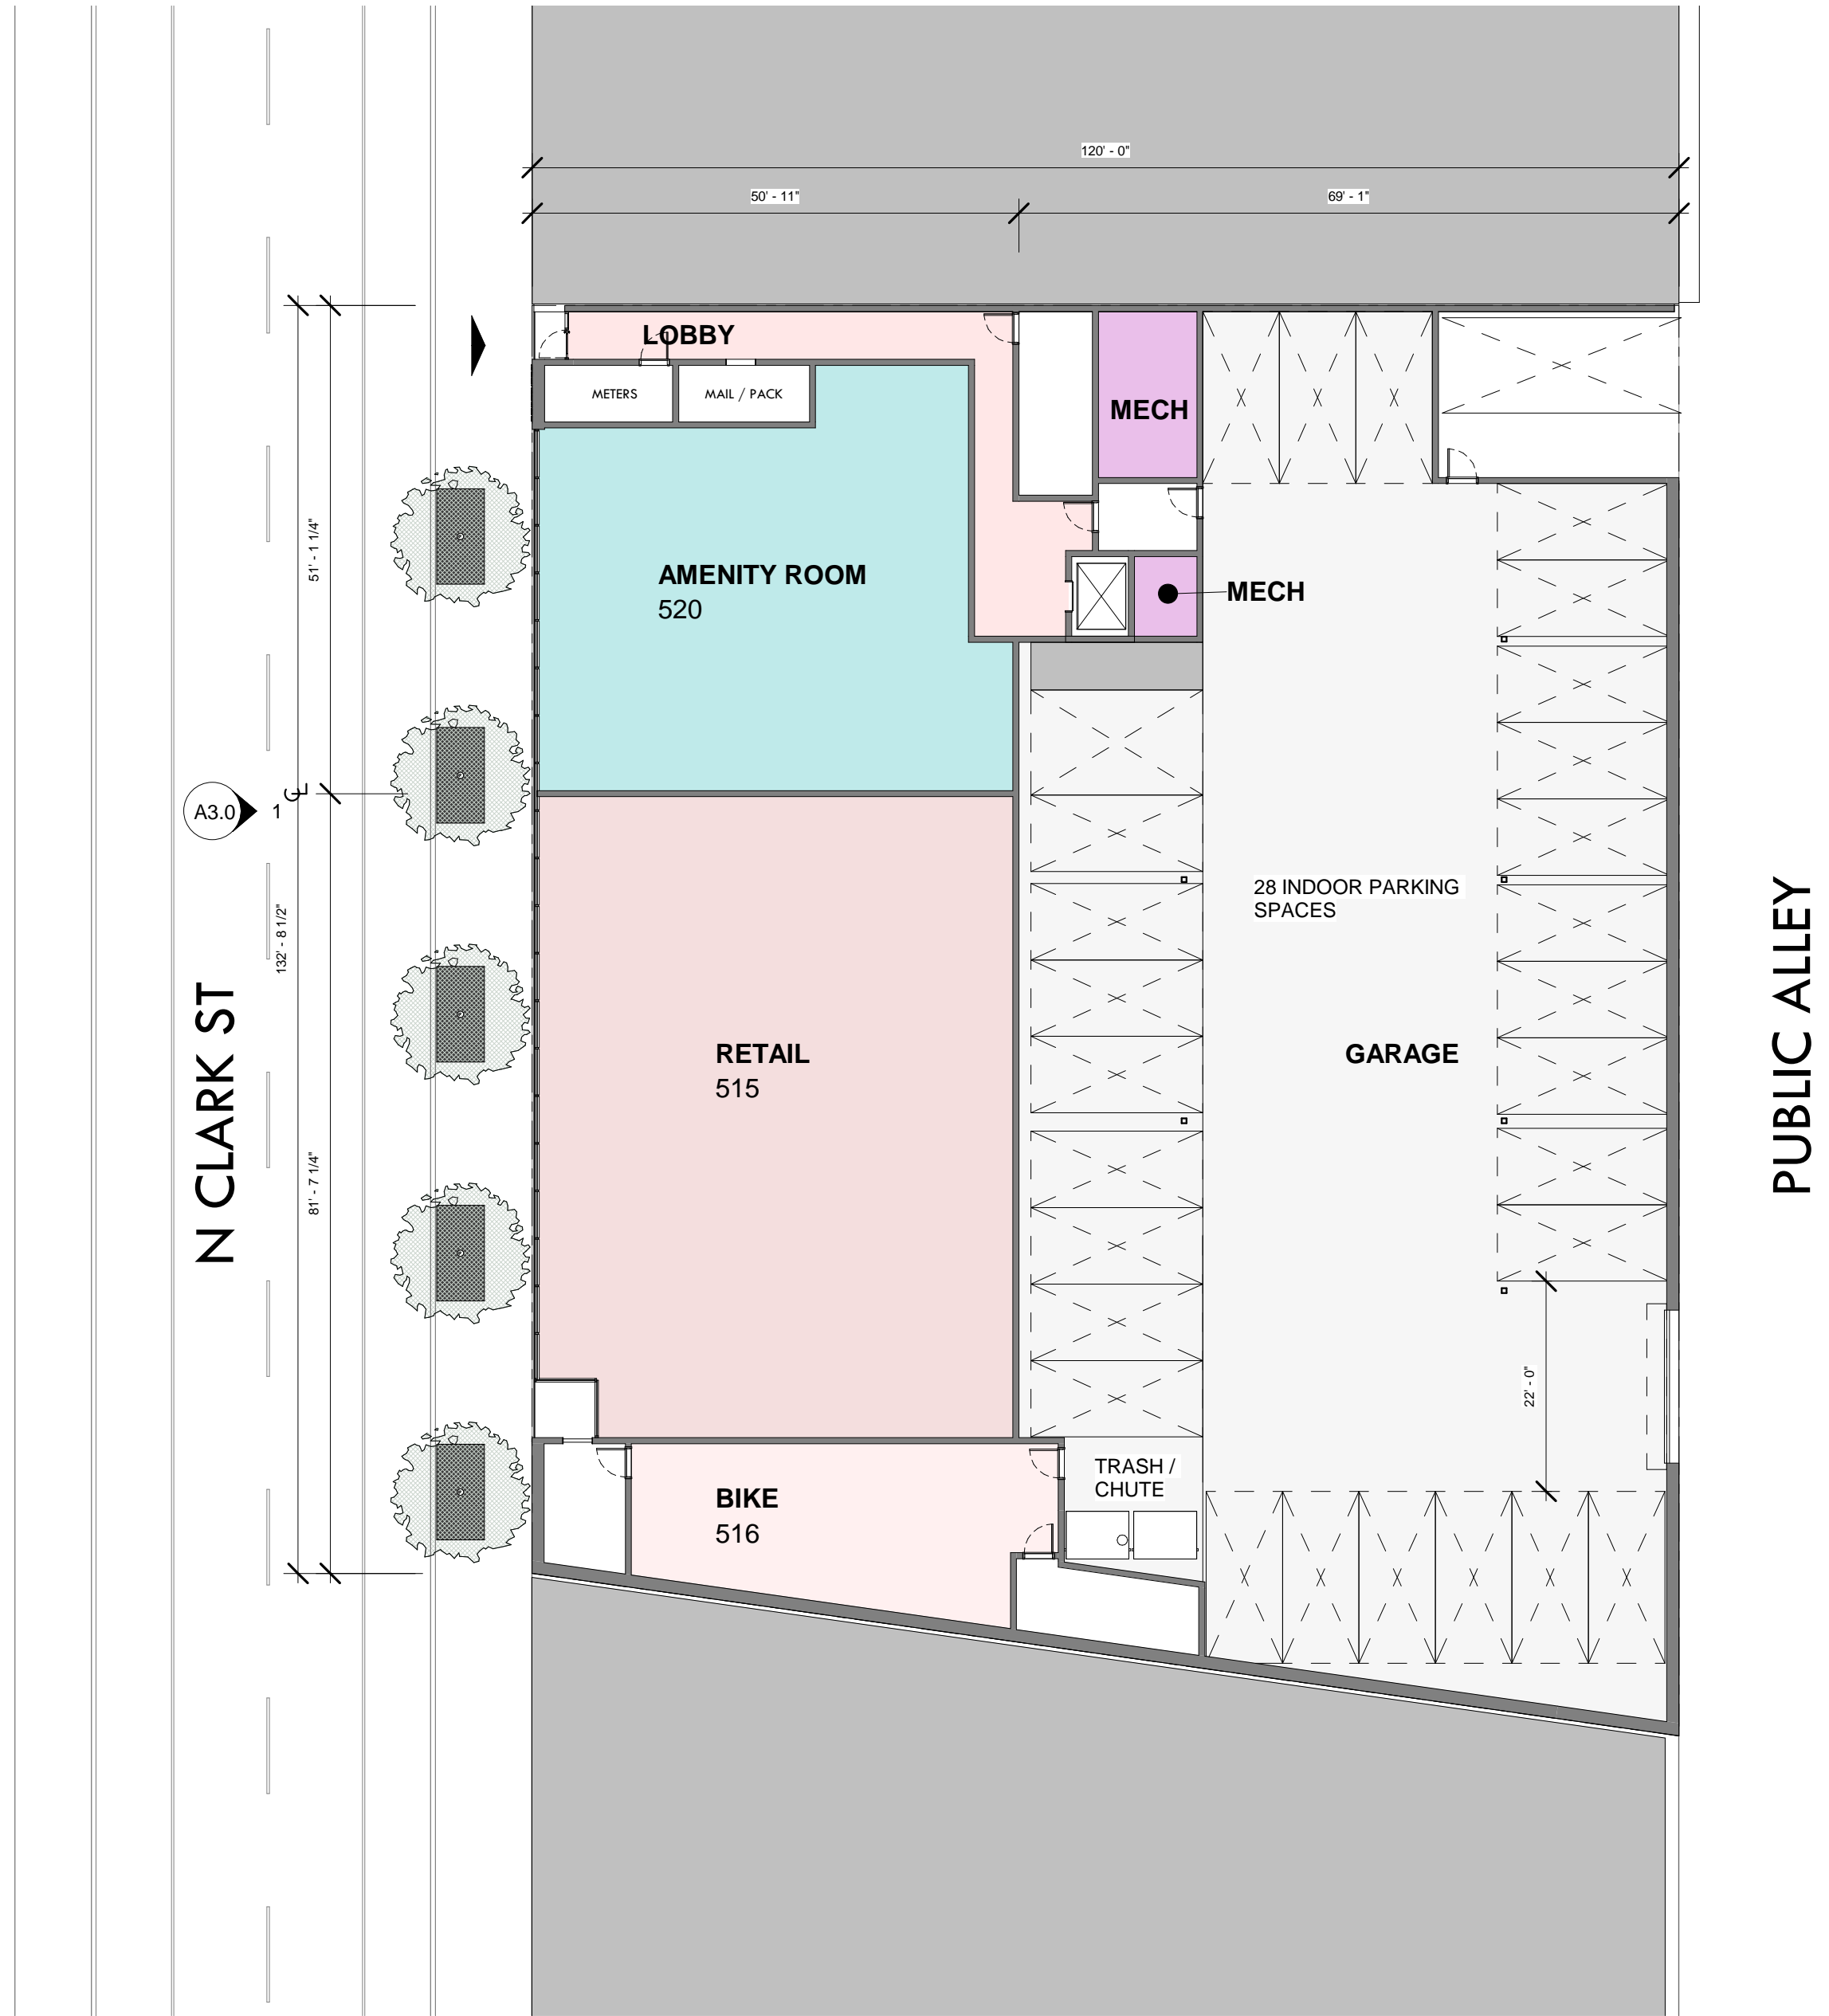

| Drawing Sheet Revision | | | |
|------------------------|--------------|----------|--|
| 1 | OWNER REVIEW | 10.16.19 | |
| 2 | OWNER REVIEW | 01.10.20 | |
| 3 | OWNER REVIEW | 08.31.20 | |
| 4 | OWNER REVIEW | 09.21.20 | |
| 5 | OWNER REVIEW | 09.24.20 | |

4511 APARTMENTS


4511 N CLARK
CHICAGO, IL

1st + 2nd Floor Plans




1629 N ELSTON, CHICAGO, IL 60642
P 773 384 4400 F 773 384 4404

Dwg Scale: As indicated

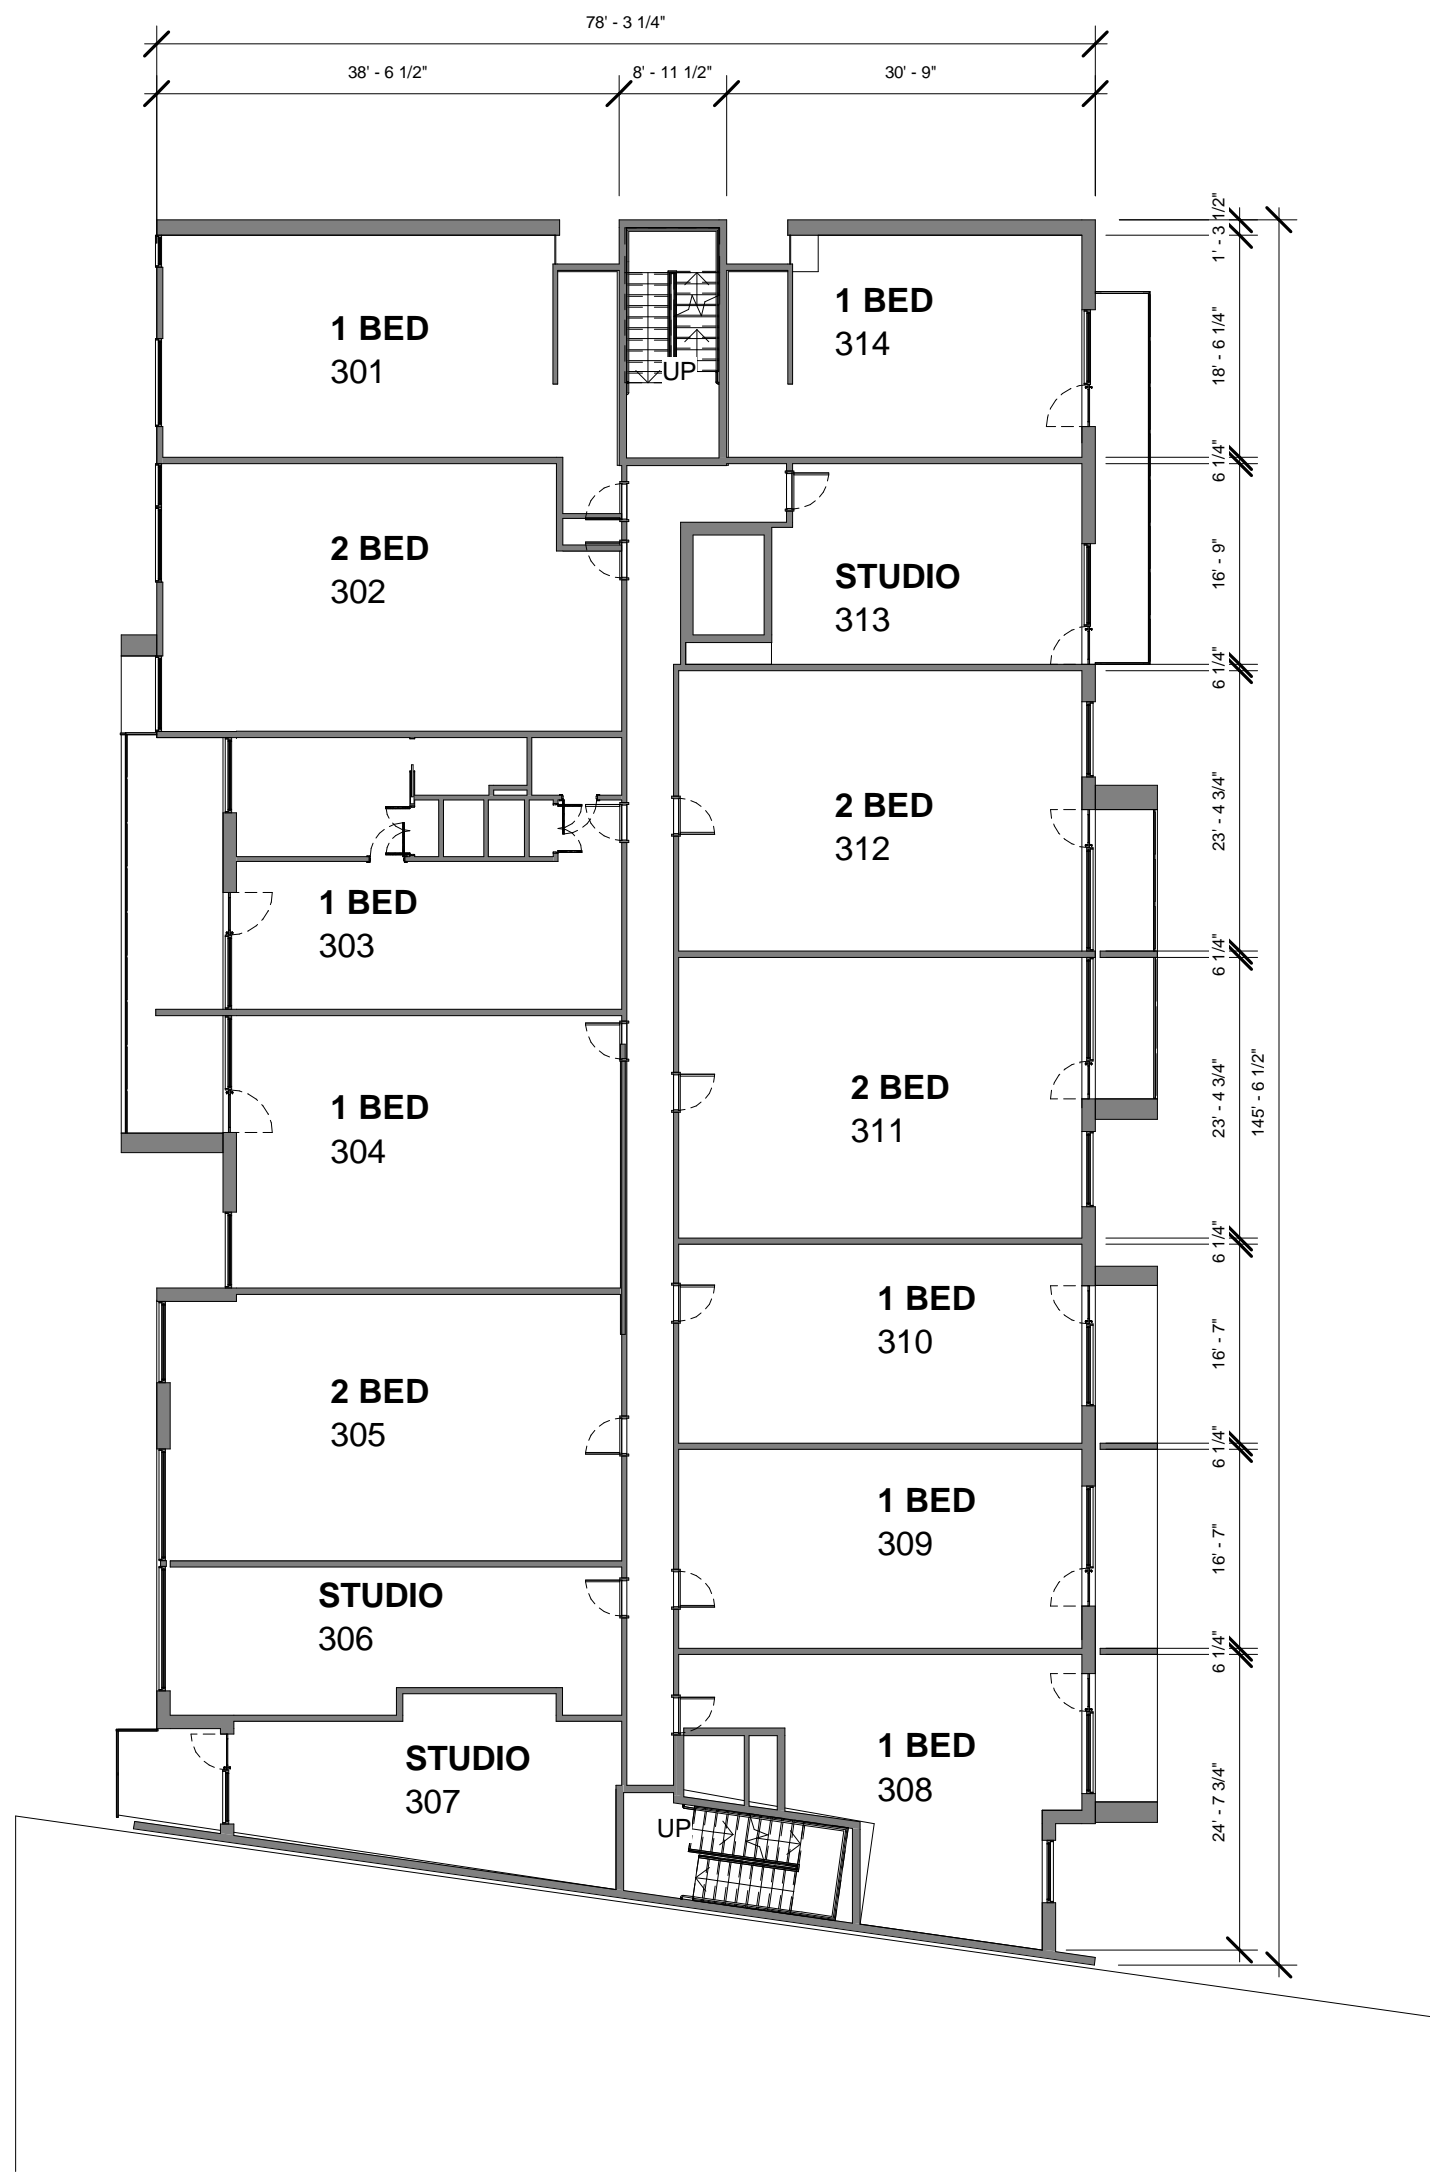

1 3rd Floor Proposed
1/16" = 1'-0"

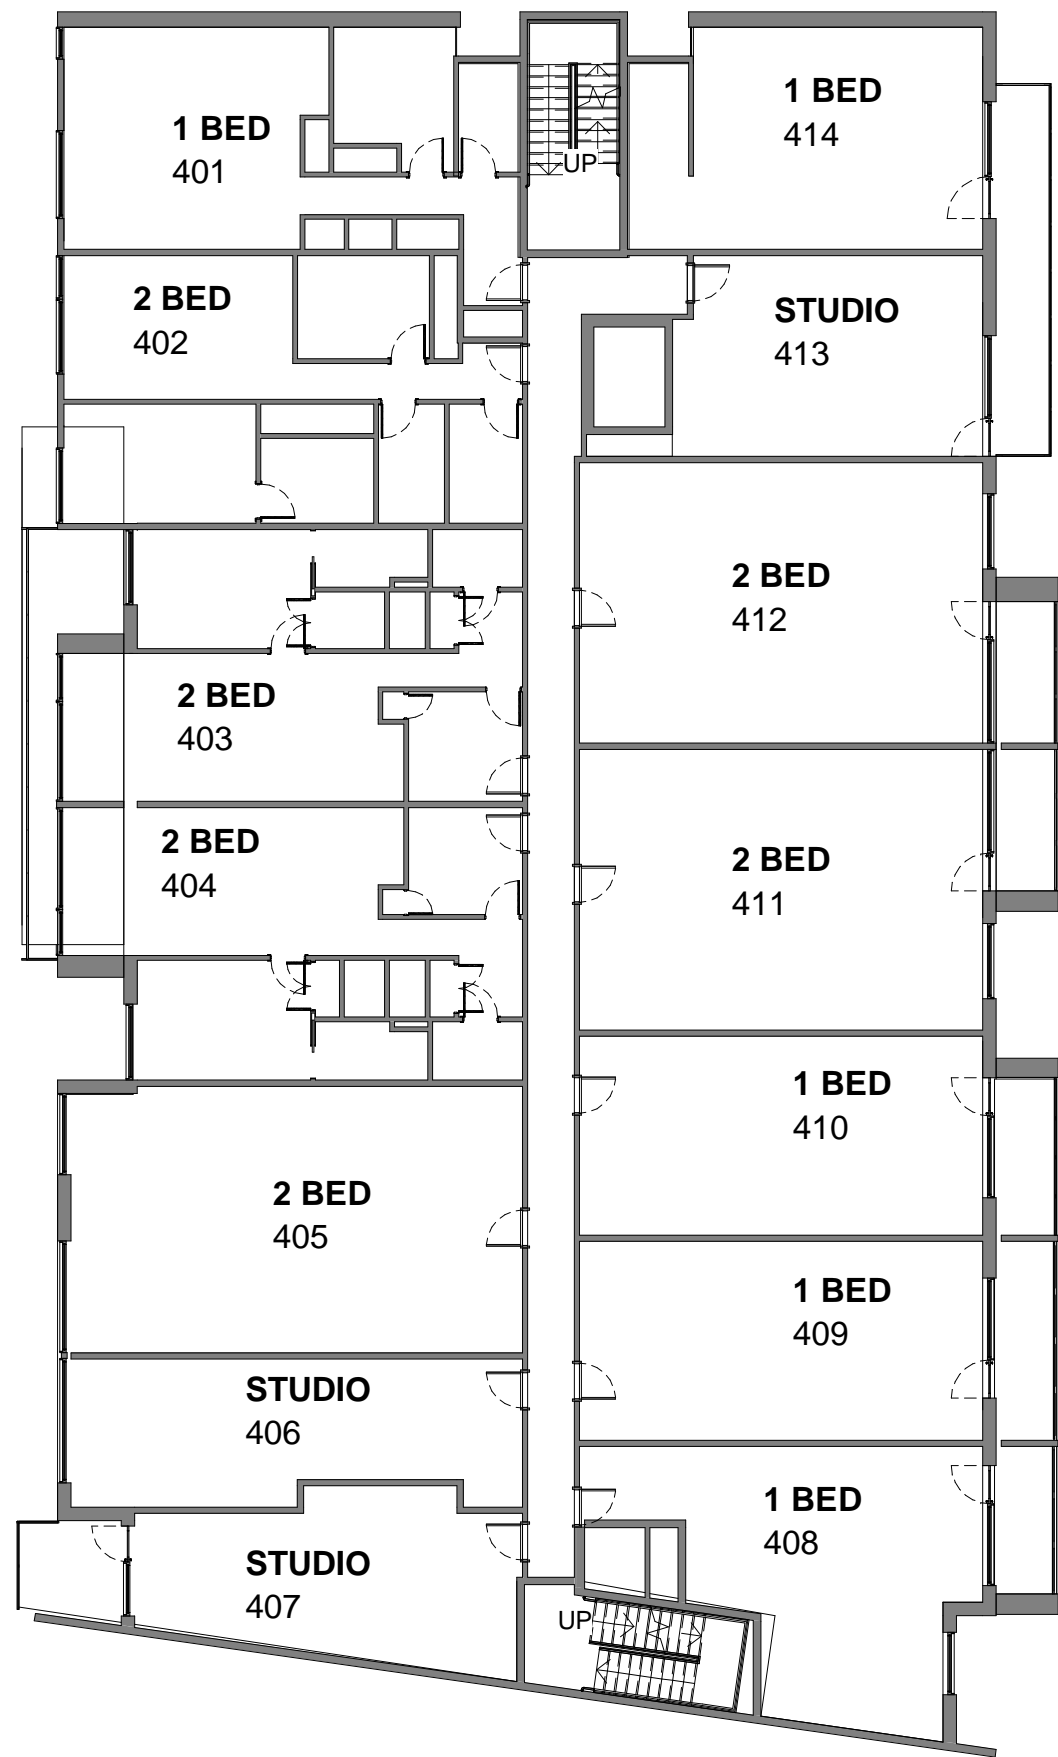

2 4th Floor Proposed
1/16" = 1'-0"

MCZ


4511 APARTMENTS
4511 N CLARK
CHICAGO, IL

| Drawing Sheet Revision | | |
|------------------------|--------------|----------|
| 1 | OWNER REVIEW | 10.16.19 |
| 2 | OWNER REVIEW | 01.10.20 |
| 3 | OWNER REVIEW | 08.31.20 |
| 4 | OWNER REVIEW | 09.21.20 |
| 5 | OWNER REVIEW | 09.24.20 |


3rd + 4th Floor Plans

Project Issue Date: 10.3.18
Project No: xxxx
Drawn By: WRH
Dwg Scale: As indicated

A2.1

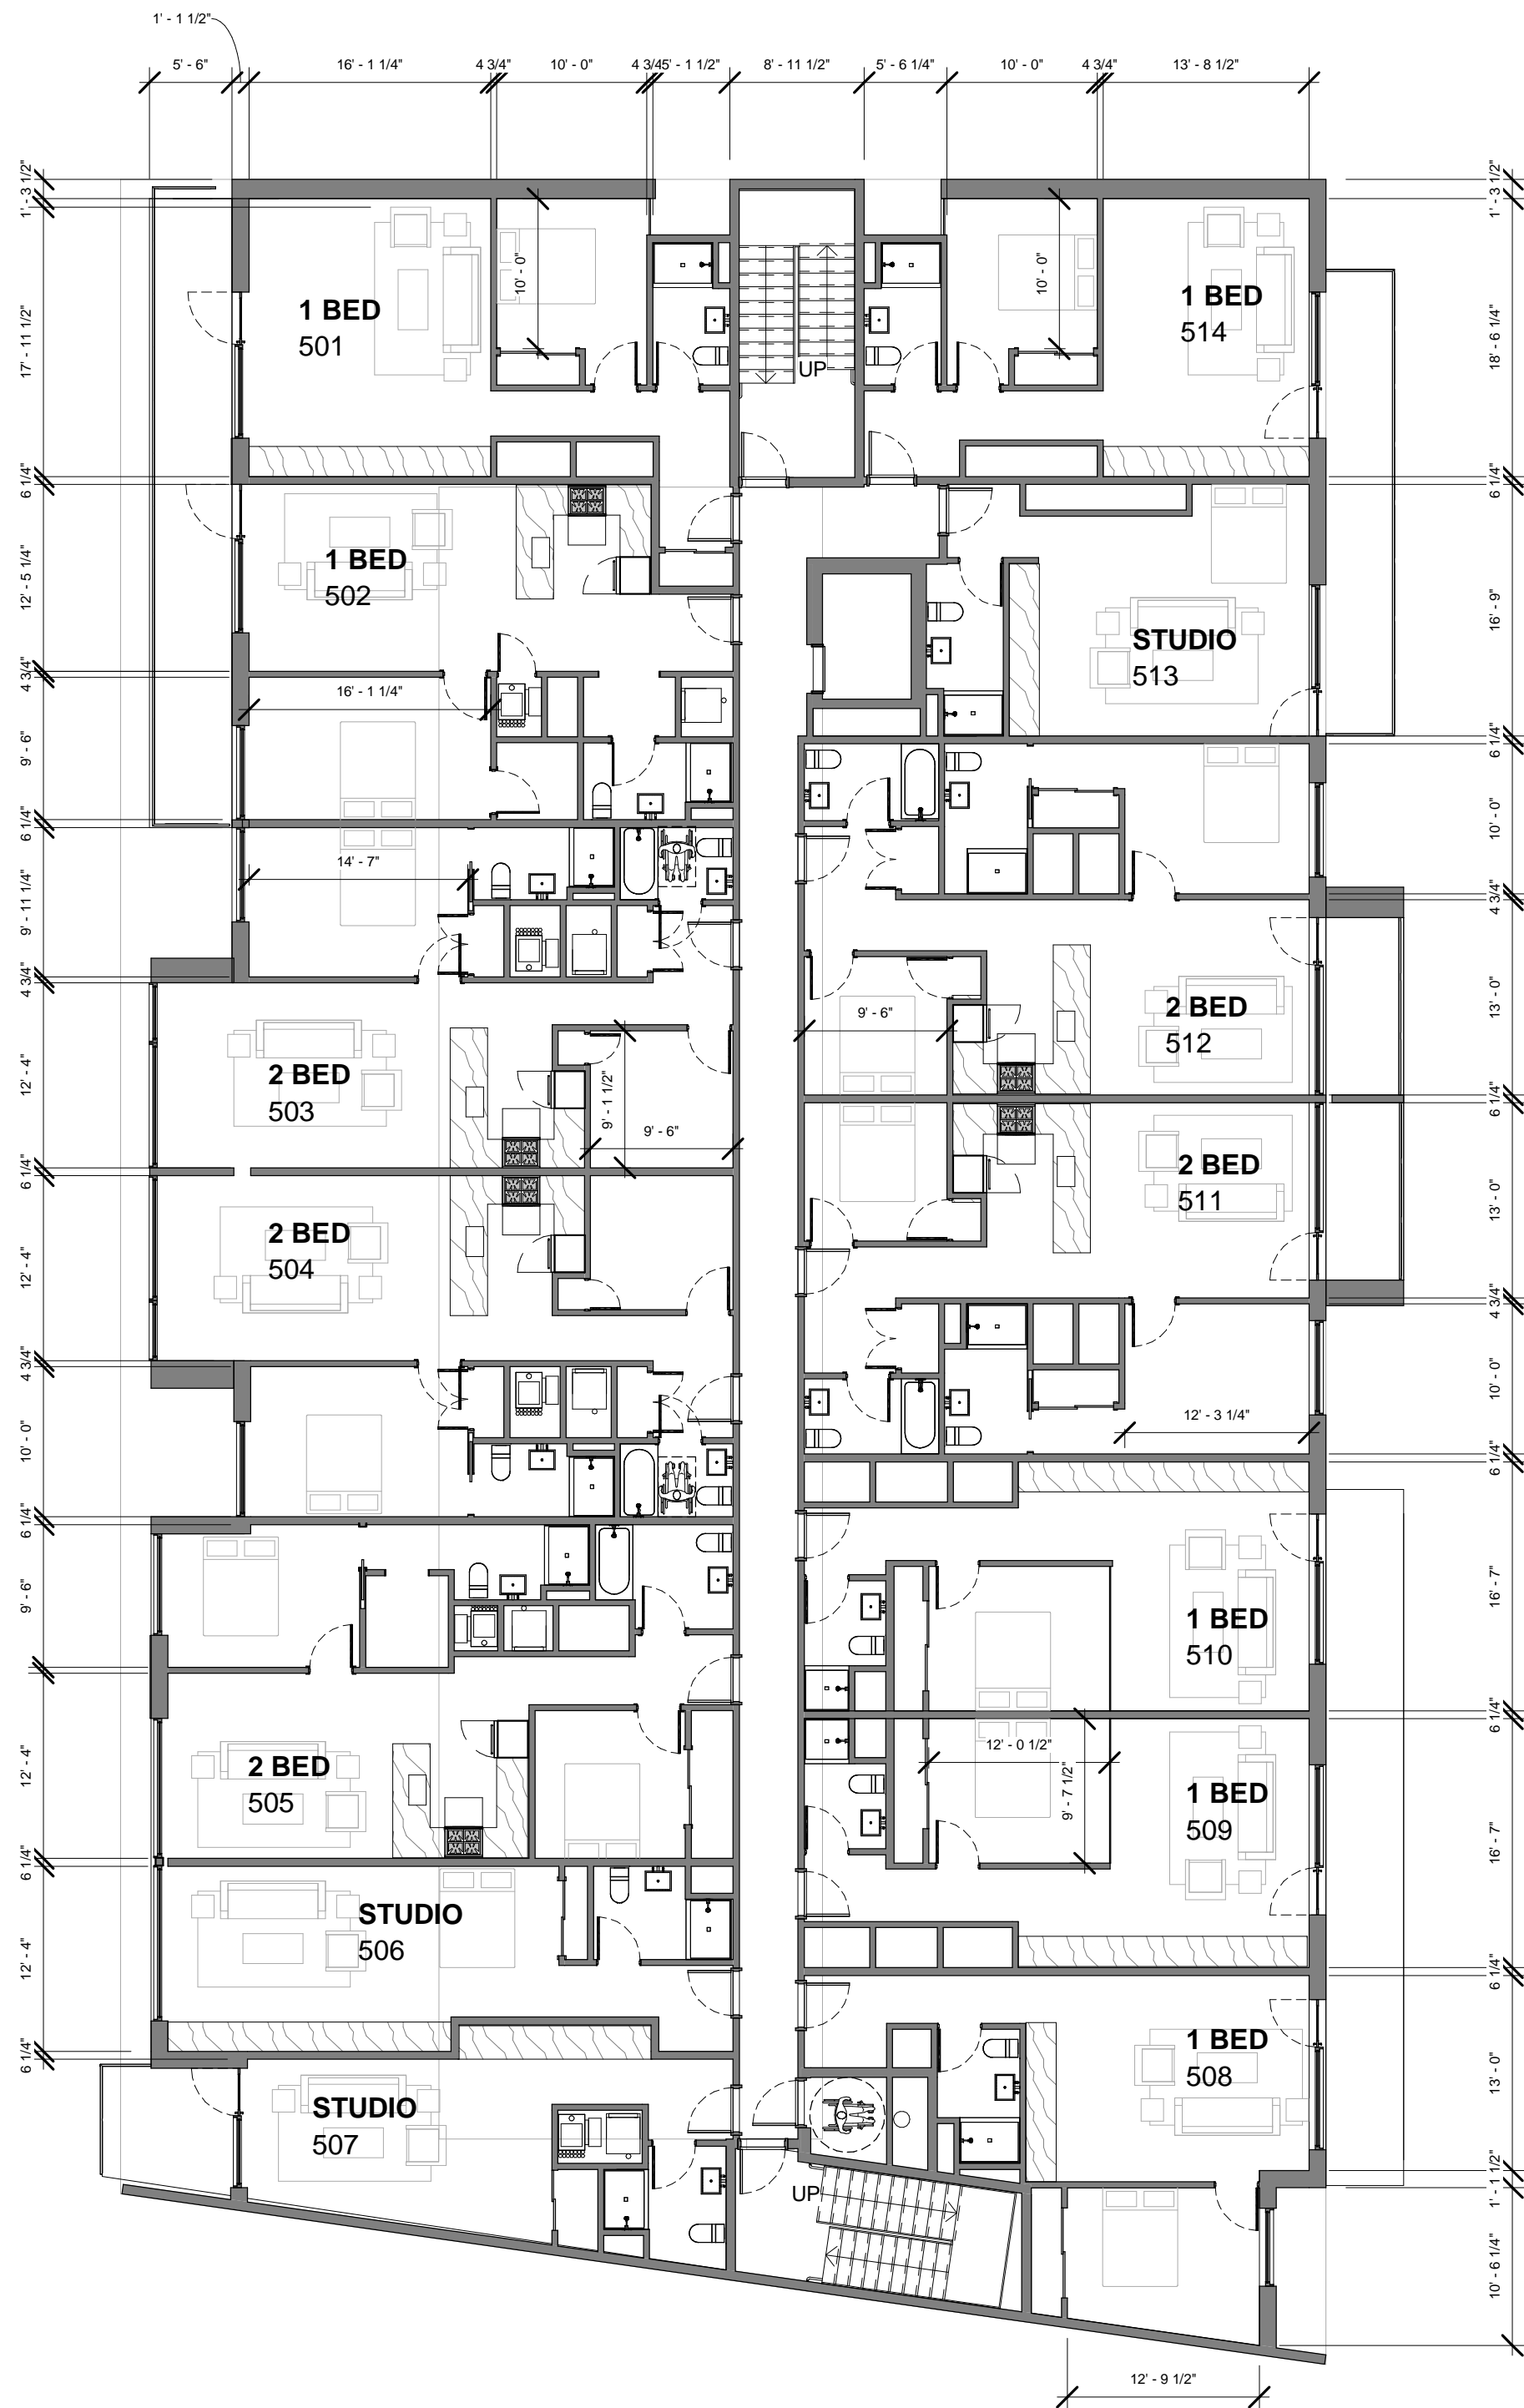

1 5th Floor Proposed
3/32" = 1'-0"

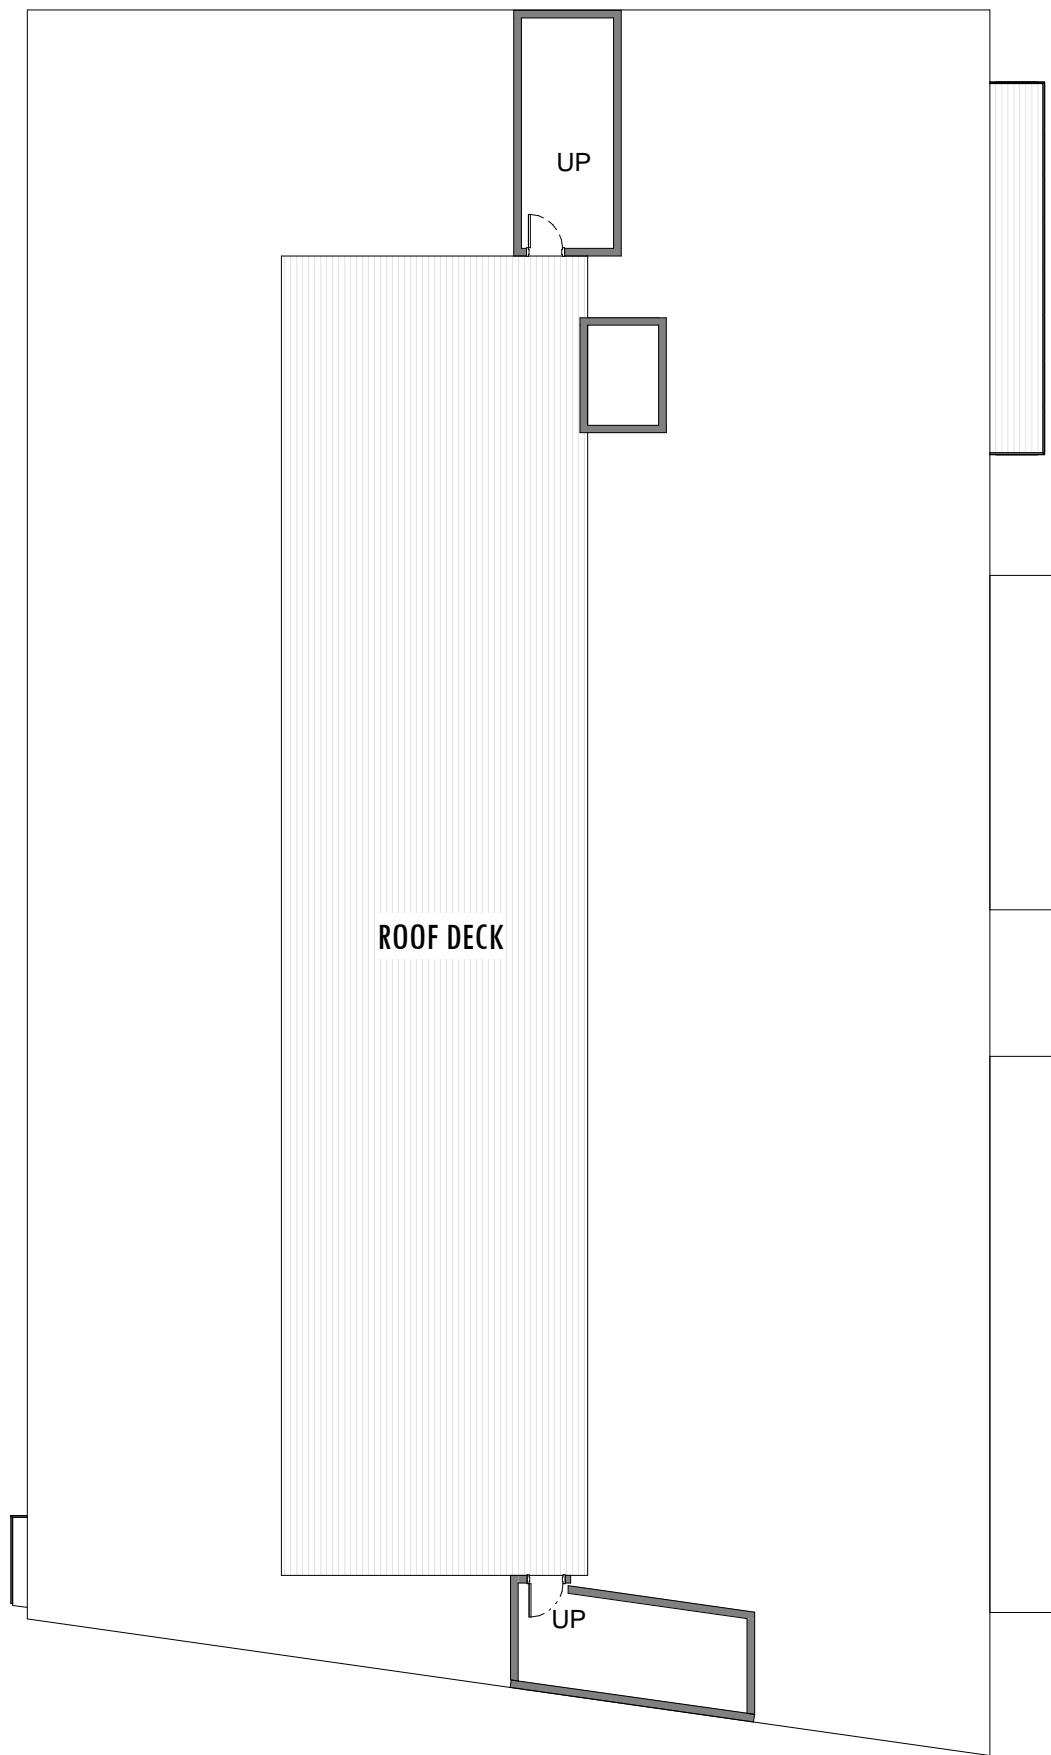

2 Roof Plan
1/16" = 1'-0"

MCZ


4511 APARTMENTS
4511 N CLARK
CHICAGO, IL

| Drawing Sheet Revision | | |
|------------------------|--------------|----------|
| 1 | OWNER REVIEW | 10.16.19 |
| 2 | OWNER REVIEW | 01.10.20 |
| 3 | OWNER REVIEW | 08.31.20 |
| 4 | OWNER REVIEW | 09.21.20 |
| 5 | OWNER REVIEW | 09.24.20 |

5TH Floor + Roof Plan

Project Issue Date: 10.3.18
Project No: xxxx
Drawn By: Author
Dwg Scale: As indicated

A2.2

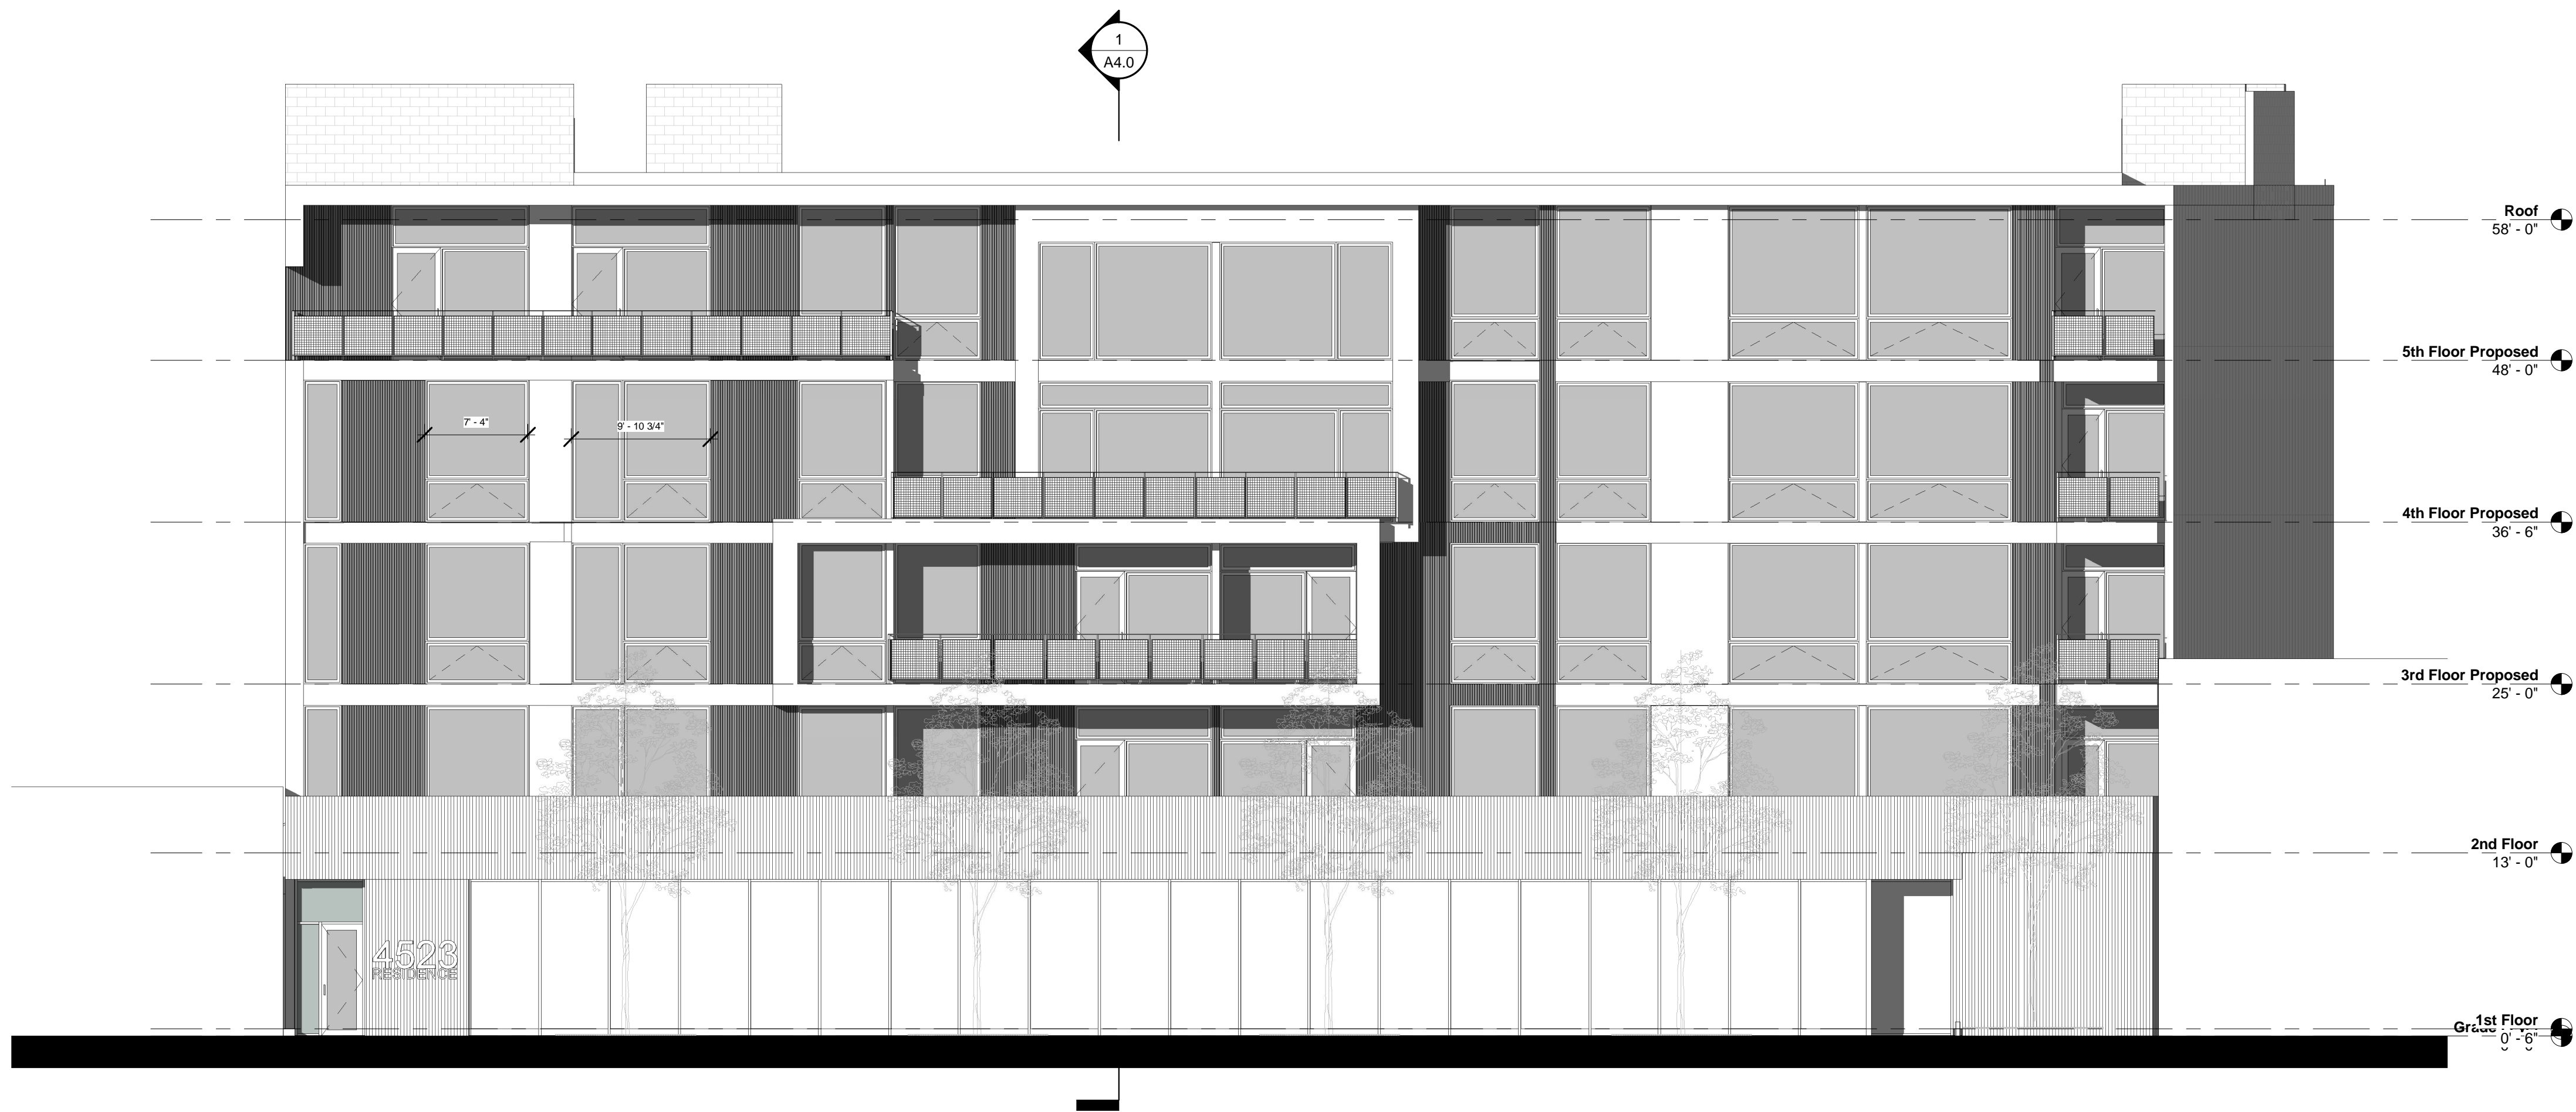

1 Clark Street Elevation
1/8" = 1'-0"

Exterior Materials Legend

| | |
|--------|--|
| M-1 | BRICK, COMMON BOND, ENDICOTT BLACK BLEND TEXTURED, MODULAR SIZE |
| M-2 | BRICK, COMMON BOND, TBD TEXTURED, MODULAR SIZE |
| M-3 | CONCRETE MASONRY UNIT 8X8X16 |
| RAIL-1 | GUARDRAIL - PAINTED ALUMINUM & GLASS-STANTION/FLOOR MOUNTED, SST TOP CHANNEL AT GLASS |
| RAIL-2 | GUARDRAIL - METAL W/ PERFORATED PANELS TO BE PAINTED |
| MTL-1 | ALUMINUM BREAK METAL FLASHING, PAINTED |
| MTL-2 | CORRUGATED & PERFORATED METAL WALL PANEL, PAINTED, VERTICAL ORIENTATION COMPOSITE ALUMINUM PANEL, PAINTED |
| STN-1 | LIMESTONE SILL |
| WD-1 | SYNTHETIC WOOD PANEL |
| WDW-1 | FIBERGLASS WINDOW, MANUF TBD, PUNCHED OPENING |
| WDW-2 | ALUM STOREFRONT GLAZING, FULL HEIGHT OPENING |
| WDW-3 | ALUM STOREFRONT ENTRY GLASS DOOR |



MCZ

4511 APARTMENTS
4511 N CLARK
CHICAGO, IL

Drawing Sheet Revision

| | | |
|---|--------------|----------|
| 1 | OWNER REVIEW | 10.16.19 |
| 2 | OWNER REVIEW | 01.10.20 |
| 3 | OWNER REVIEW | 08.31.20 |
| 4 | OWNER REVIEW | 09.21.20 |
| 5 | OWNER REVIEW | 09.24.20 |



Elevations

Project Issue Date: 10.3.18
Project No: xxxx
Drawn By: Author
Dwg Scale: As indicated

A3.0



1 Building Section 1
1/8" = 1'-0"

MCZ

4511 APARTMENTS

4511 N CLARK
CHICAGO, IL

Drawing Sheet Revision

| | | |
|---|--------------|----------|
| 1 | OWNER REVIEW | 10.16.19 |
| 2 | OWNER REVIEW | 01.10.20 |
| 3 | OWNER REVIEW | 08.31.20 |
| 4 | OWNER REVIEW | 09.21.20 |
| 5 | OWNER REVIEW | 09.24.20 |



Building Section + Elevation

Project Issue Date: 10.3.18
Project No: xxxx
Drawn By: WRH
Dwg Scale: As indicated

A4.0