



**1ST FLOOR PLAN**  
SCALE: 3/8" = 1'-0"

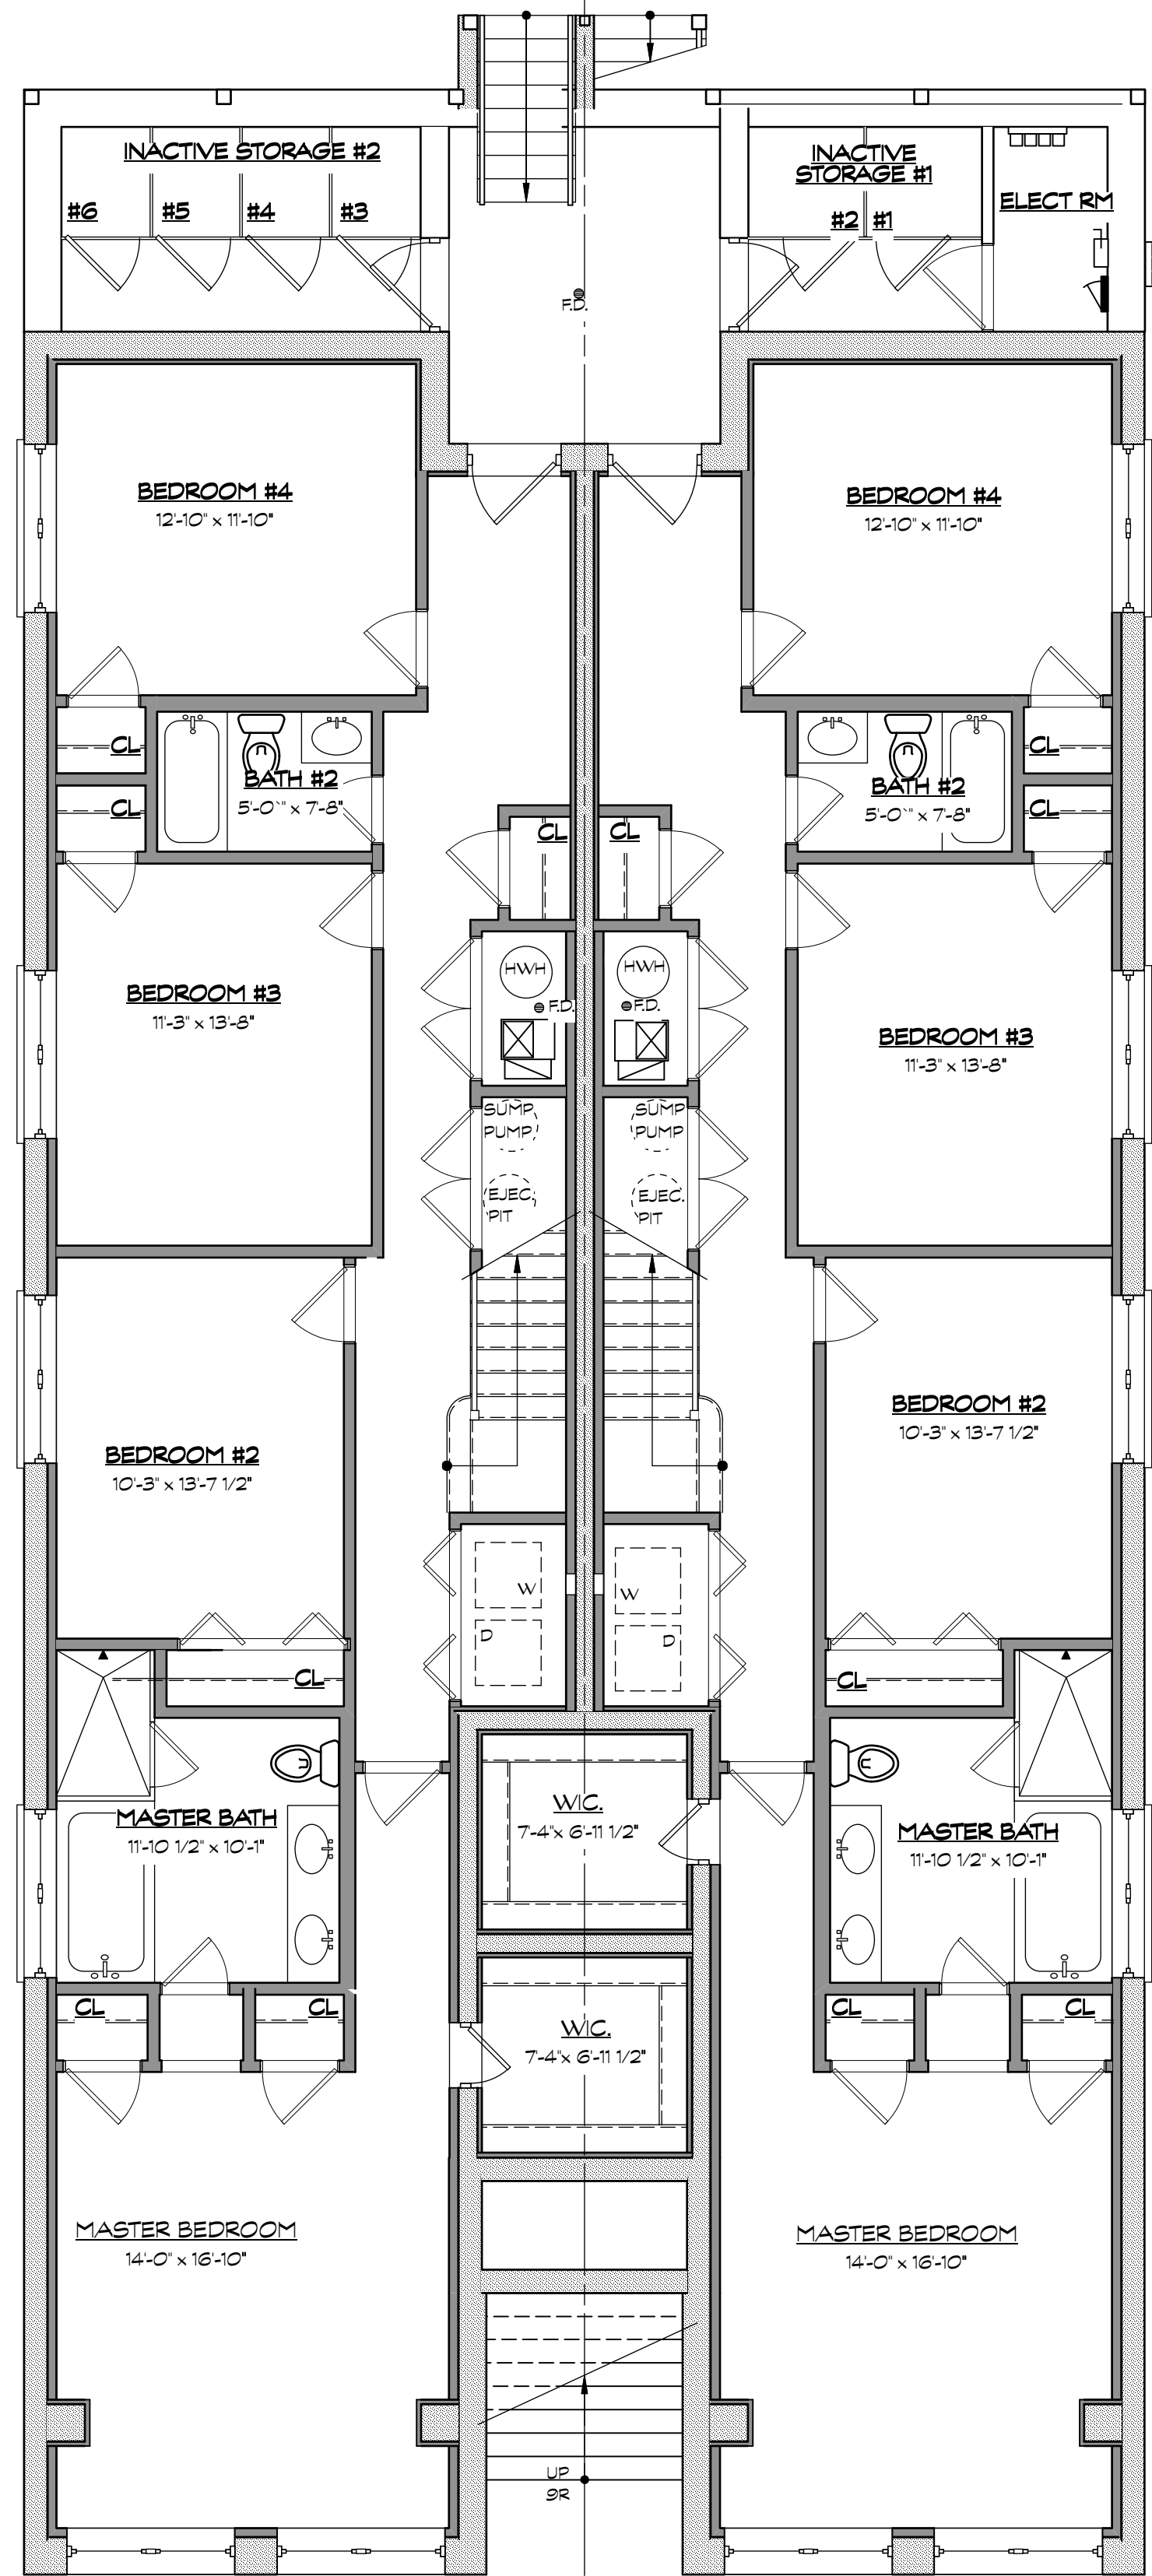


**BASEMENT PLAN**  
SCALE: 3/8" = 1'-0"

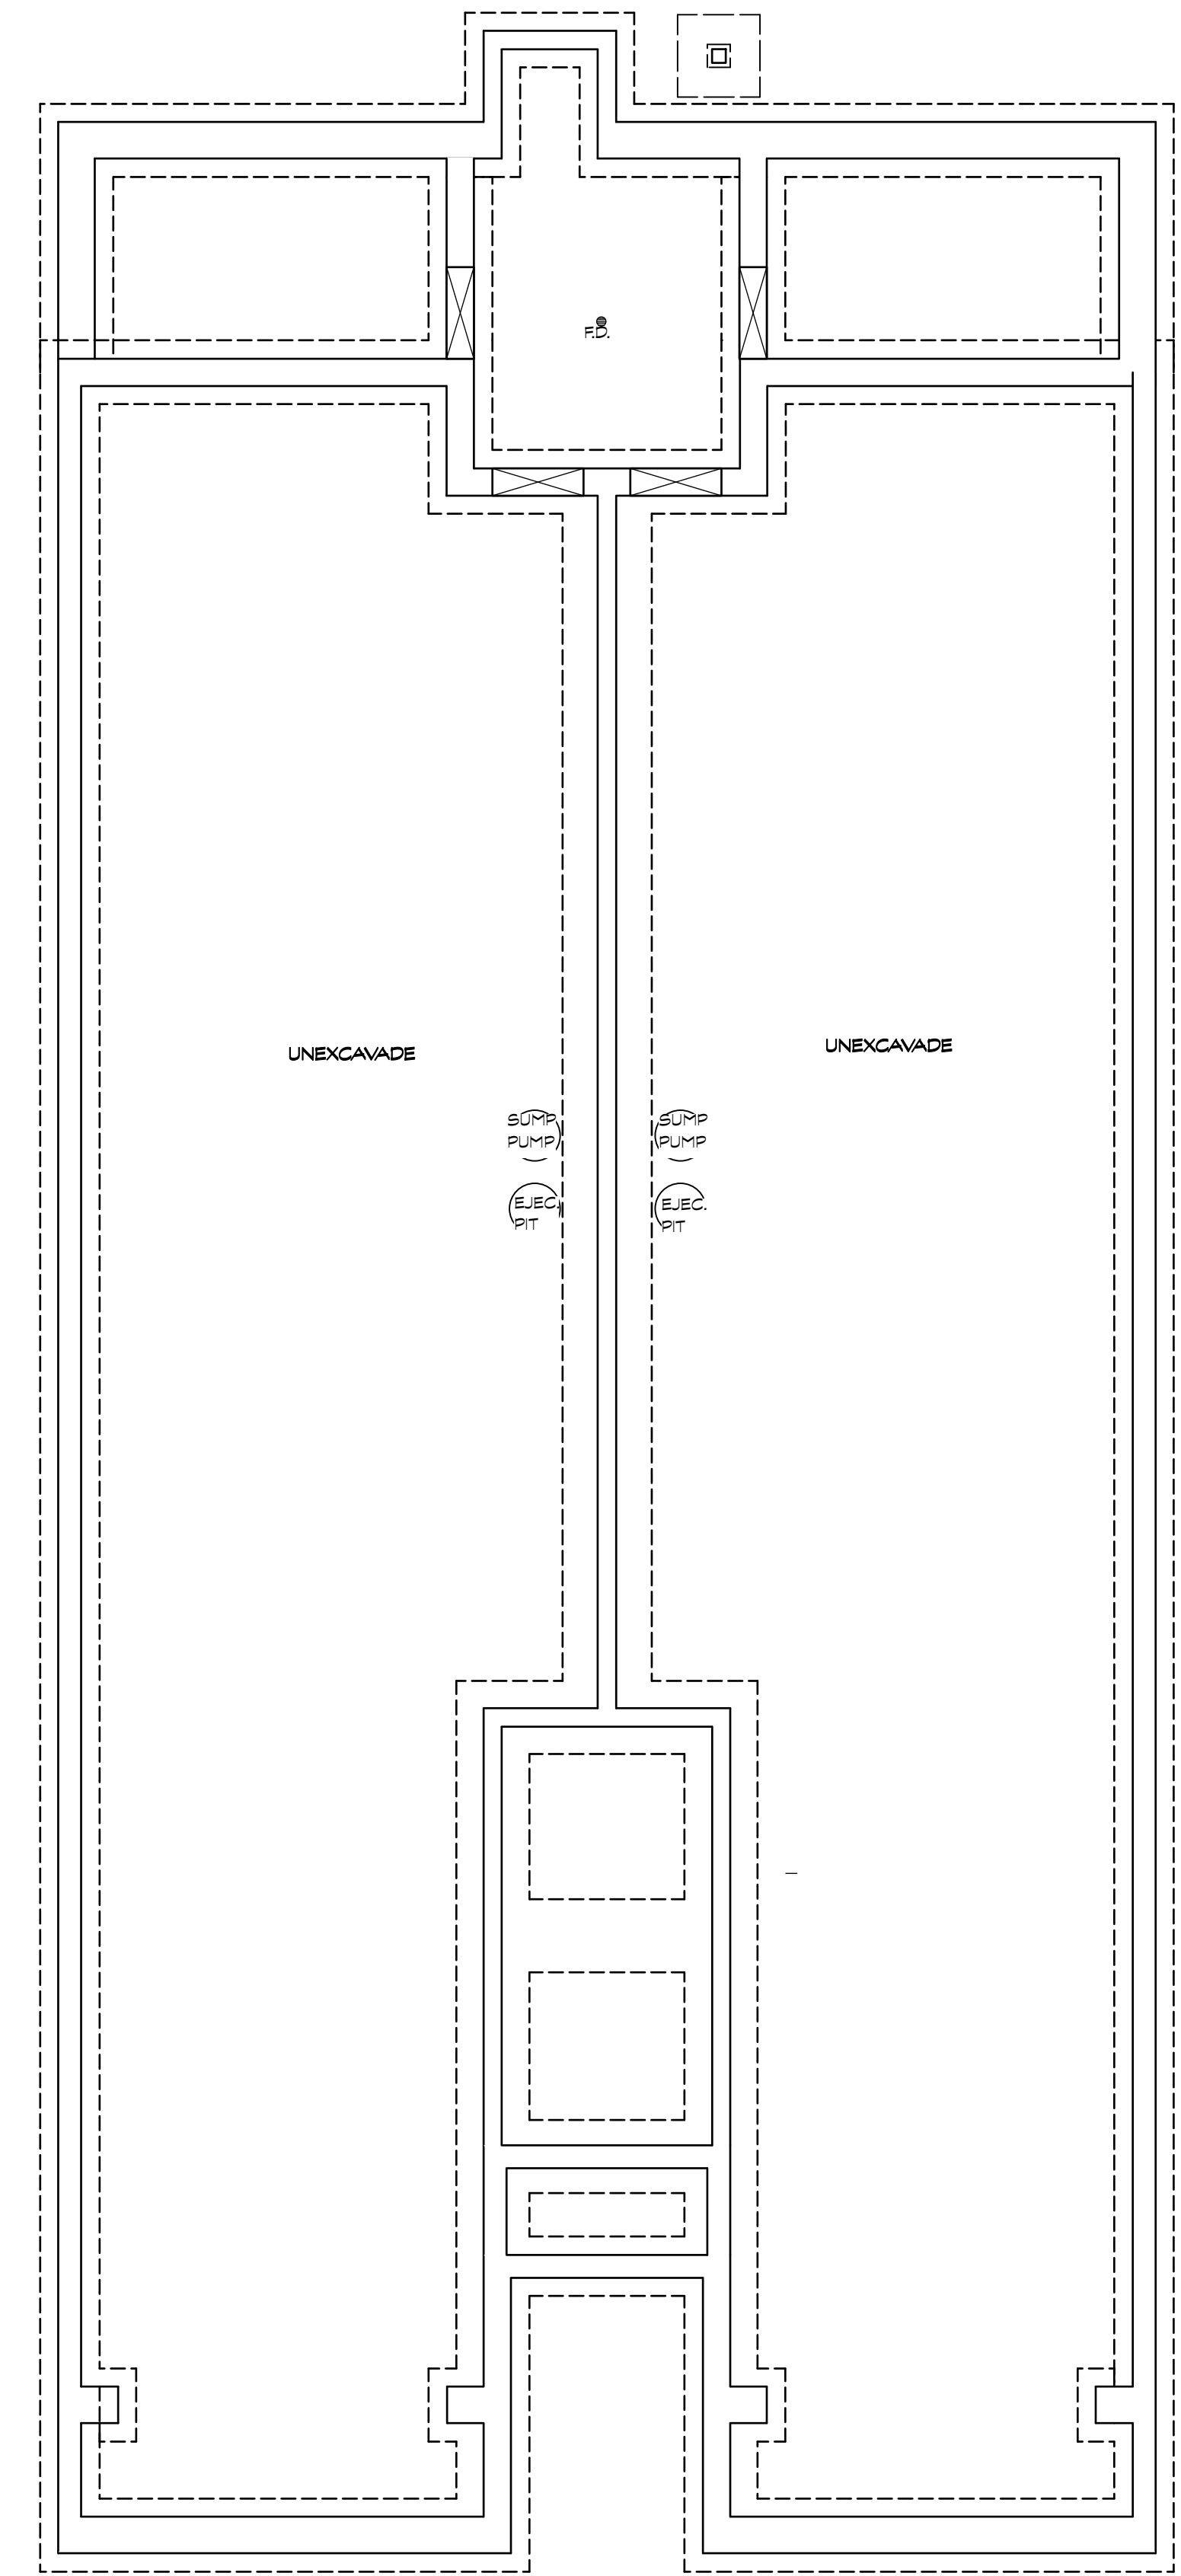

**FOUNDATION PLAN**  
SCALE: 3/8" = 1'-0"

**PARTITION LEGEND**

- WALL TO REMAIN
- - - - WALL TO BE REMOVED
- · - · - WALL FINISH TO BE REMOVED
- STUDS TO REMAIN
- WALL TO BE CONSTRUCTED
- PARTITION CONSTR. TYPE
- INCLUD'G UL # - SEE SHEET A-1

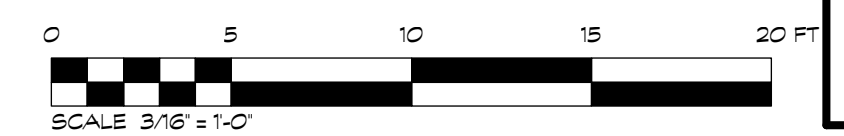

**LASZLO SIMOVIC, ARCHITECTS, L.L.C.**  
6512 N. ARTESIAN AVE.  
CHICAGO, IL 60645-5528  
EMAIL: LASZLO@LASZLOARCH.COM  
FAX: 773-398-2226 TEL: 773-398-2225

NO.	DESCRIPTION	DATE
	ISSUED FOR PERMIT	07/13/2022
	ISSUED FOR PRESENTATION	

**PROJECT:**  
NEW 3 1/2 STORY MAS 6 DU.  
BLDG W/ 6 CAR MS GARAGE  
4642 N. MAGNOLIA AVE.  
CHICAGO, IL 60640

**OWNER:**  
4642 MAGNOLIA, LLC

SHEET NAME:  
FNDN, 1ST & 2ND FLOOR  
PLANS

PROJECT: 7213  
SCALE: AS NOTED  
DATE: 07/13/2022

**A-2**