



1ST FLOOR PLAN
SCALE: 3/8" = 1'-0"

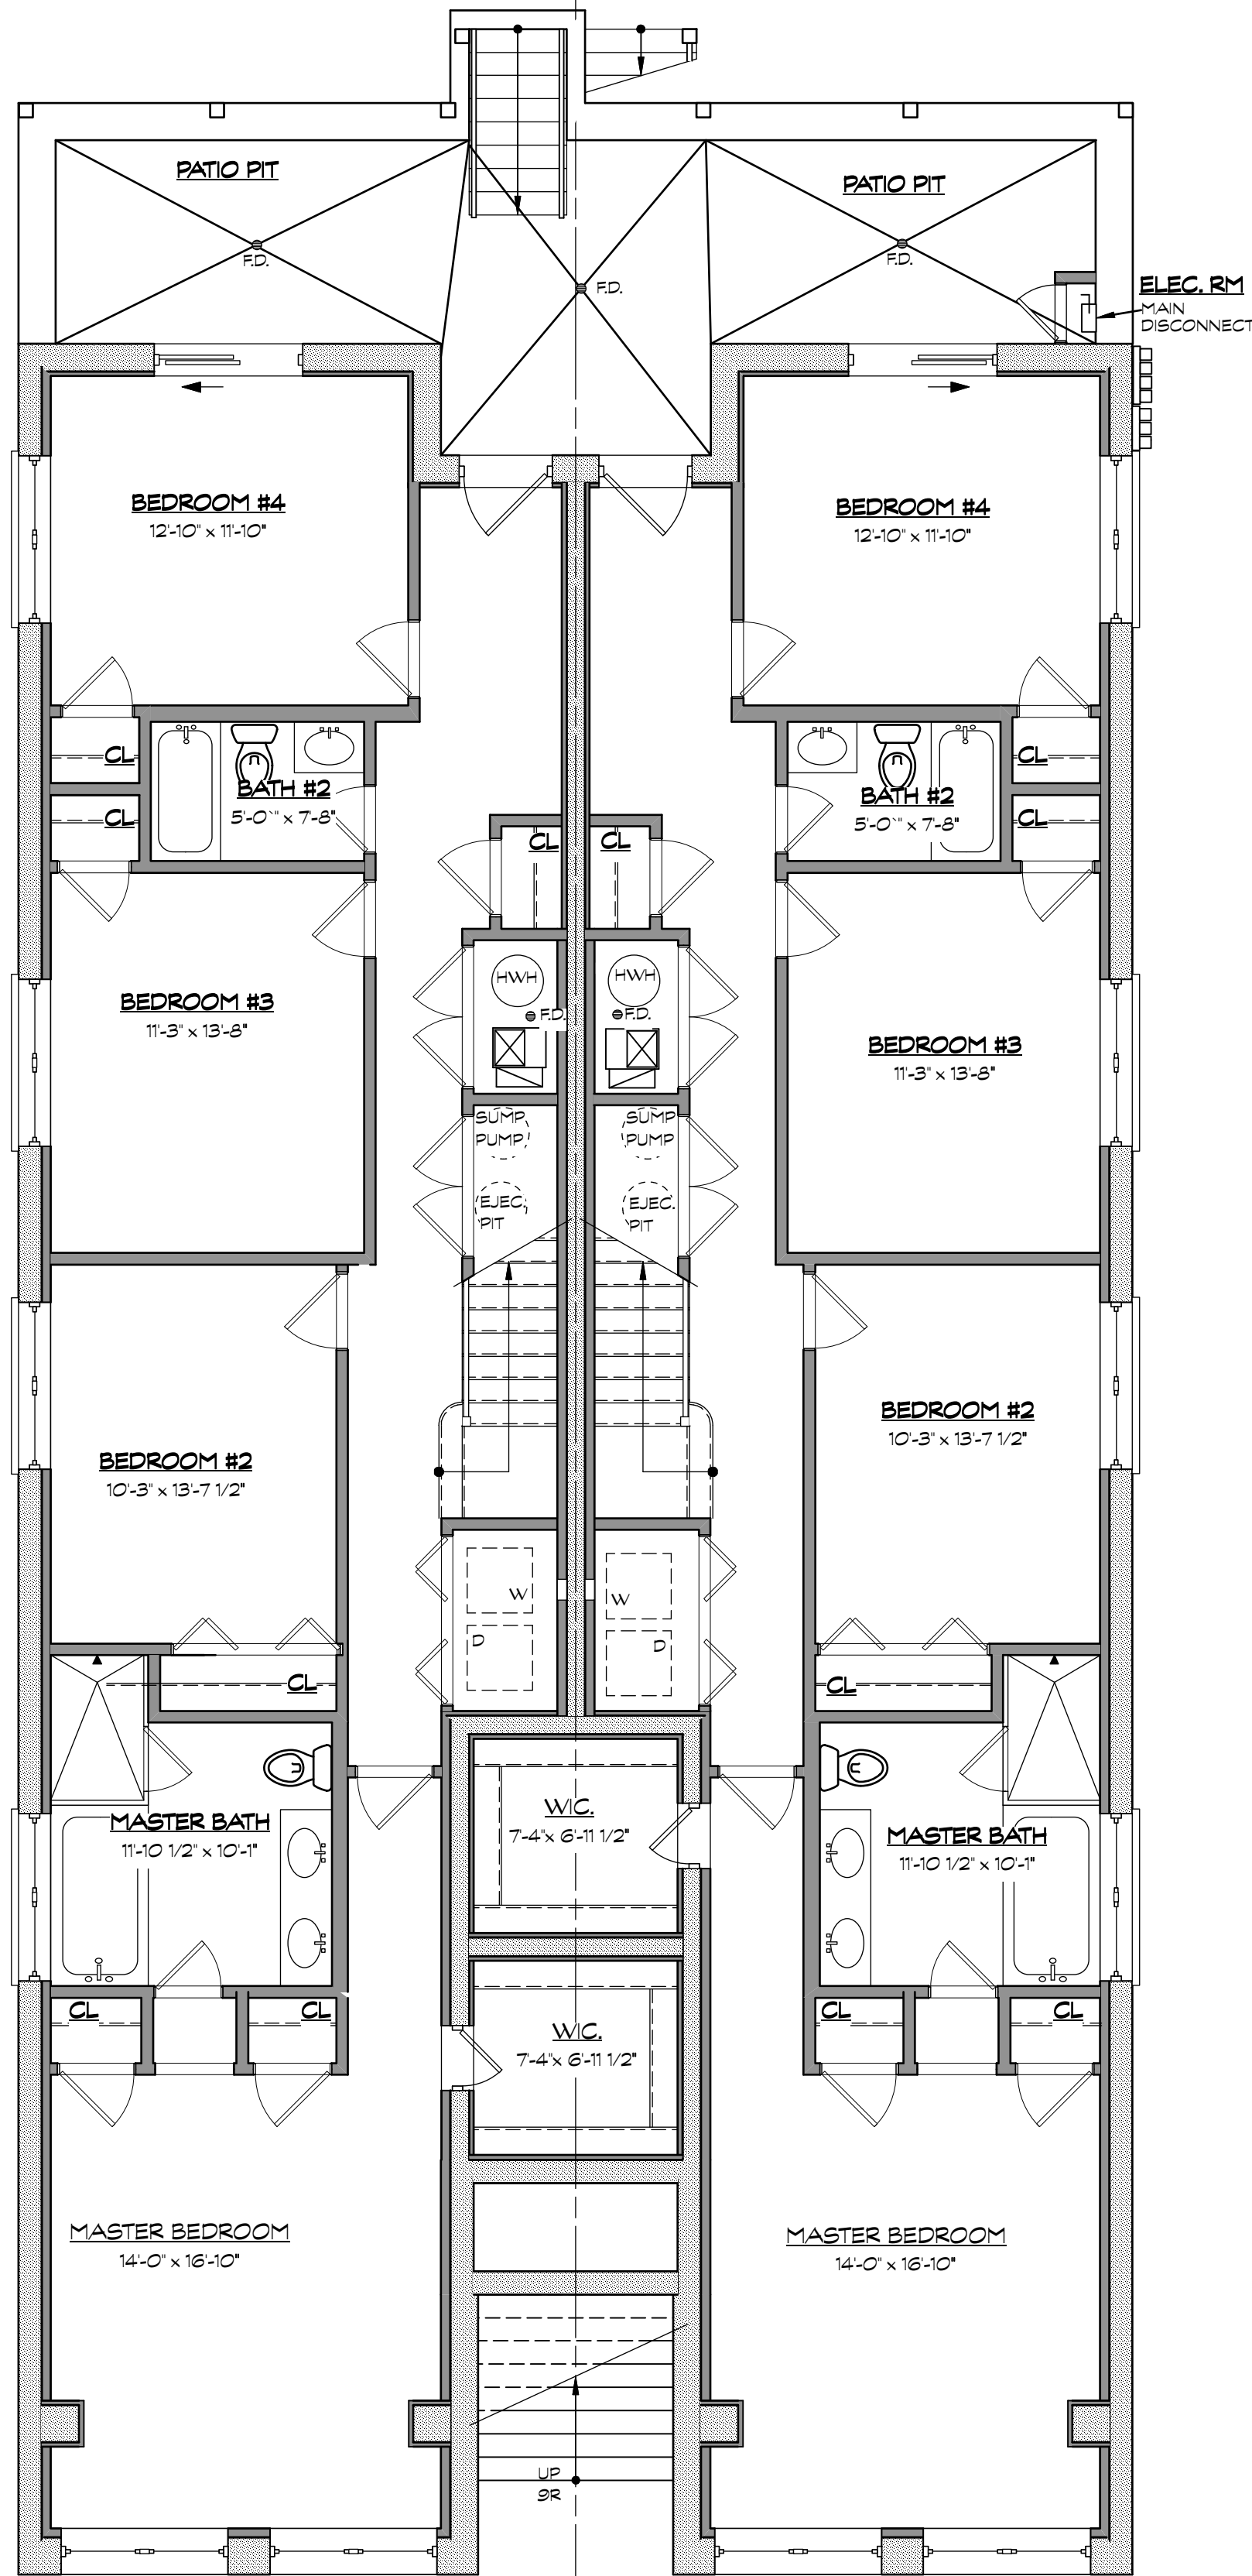


BASEMENT PLAN
SCALE: 3/8" = 1'-0"

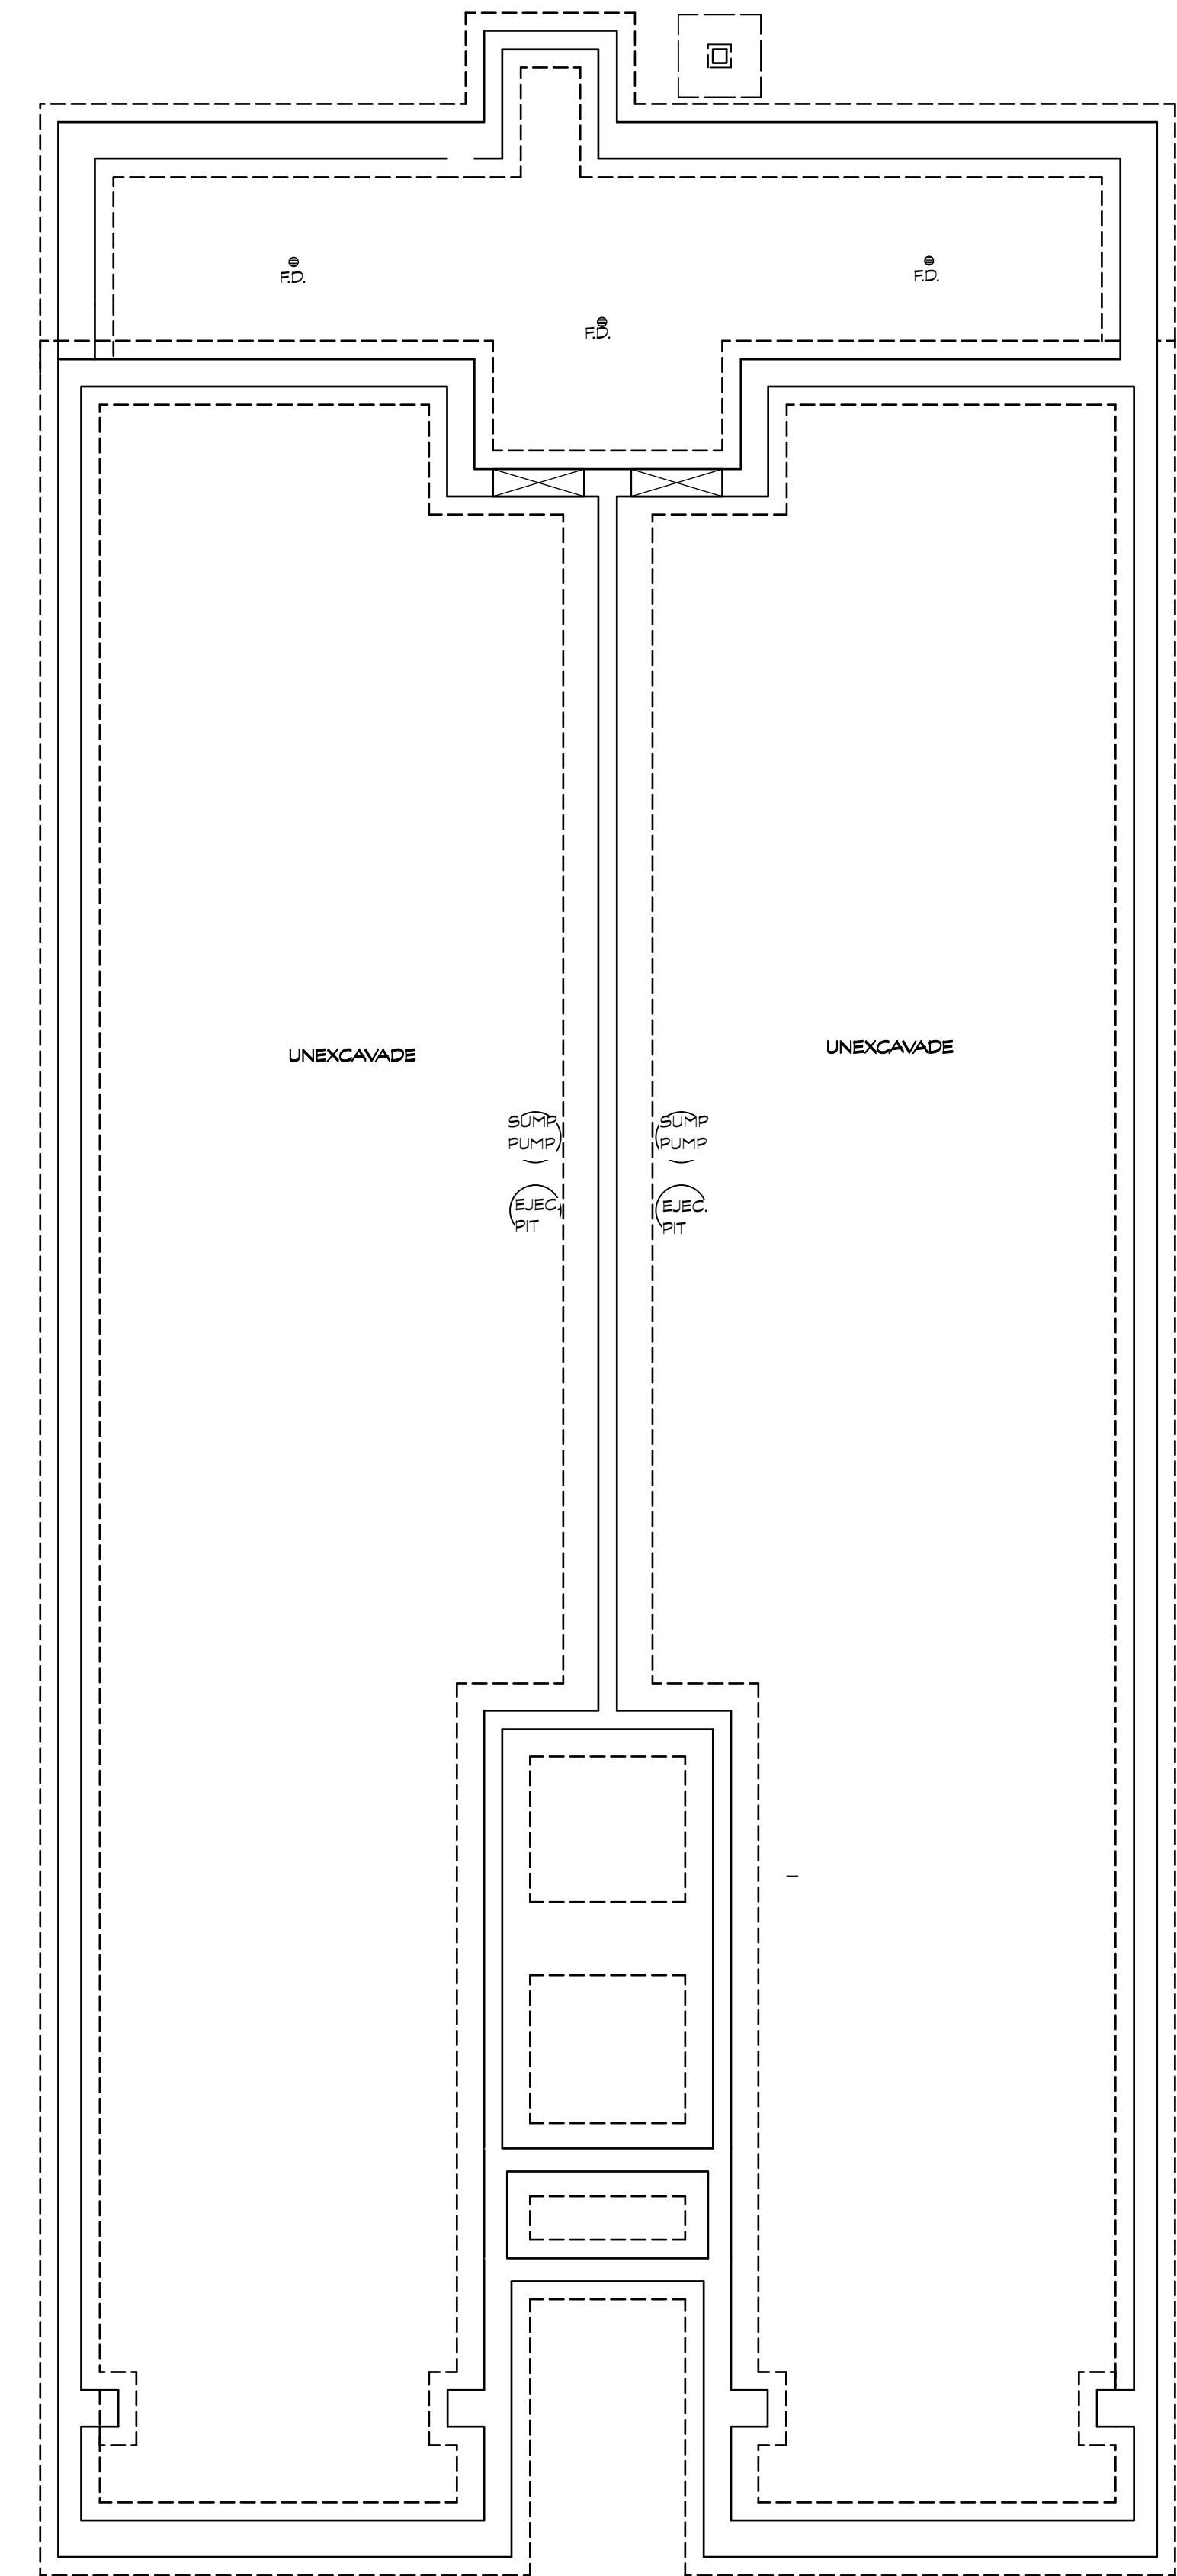

FOUNDATION PLAN
SCALE: 3/8" = 1'-0"

PARTITION LEGEND

- WALL TO REMAIN
- - - - - WALL TO BE REMOVED
- · - · - · WALL FINISH TO BE REMOVED
- · — · — · STUDS TO REMAIN
- · — · — · WALL TO BE CONSTRUCTED
- · — · — · PARTITION CONSTR. TYPE
- ◇ INCLUD'G UL R - SEE SHEET A-1

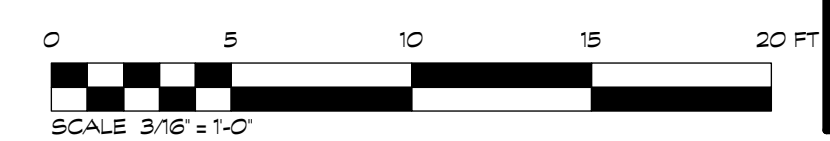

LASZLO SIMOVIC, ARCHITECTS, L.L.C.
6512 N. ARTESIAN AVE.
CHICAGO, IL 60645-5528
EMAIL: LASZLO@LASZLOARCH.COM
FAX: 773-338-2226 TEL: 773-338-2225

PROGRESS PRINTING	DATE:
ISSUED FOR PERMIT	07/13/2022
ISSUED FOR PRESENTATION	
NO.	DESCRIPTION:

PROJECT:
NEW 3 1/2 STORY MAS 6 DU.
BLDG W/ 6 CAR MS GARAGE
4642 N. MAGNOLIA AVE.
CHICAGO, IL 60640

OWNER:
4642 MAGNOLIA, LLC

SHEET NAME:
FNDN, 1ST & 2ND FLOOR
PLANS

PROJECT: 7213
SCALE: AS NOTED
DATE: 07/13/2022

A-2