



ROOF PLAN
SCALE: 3/8" = 1'-0"

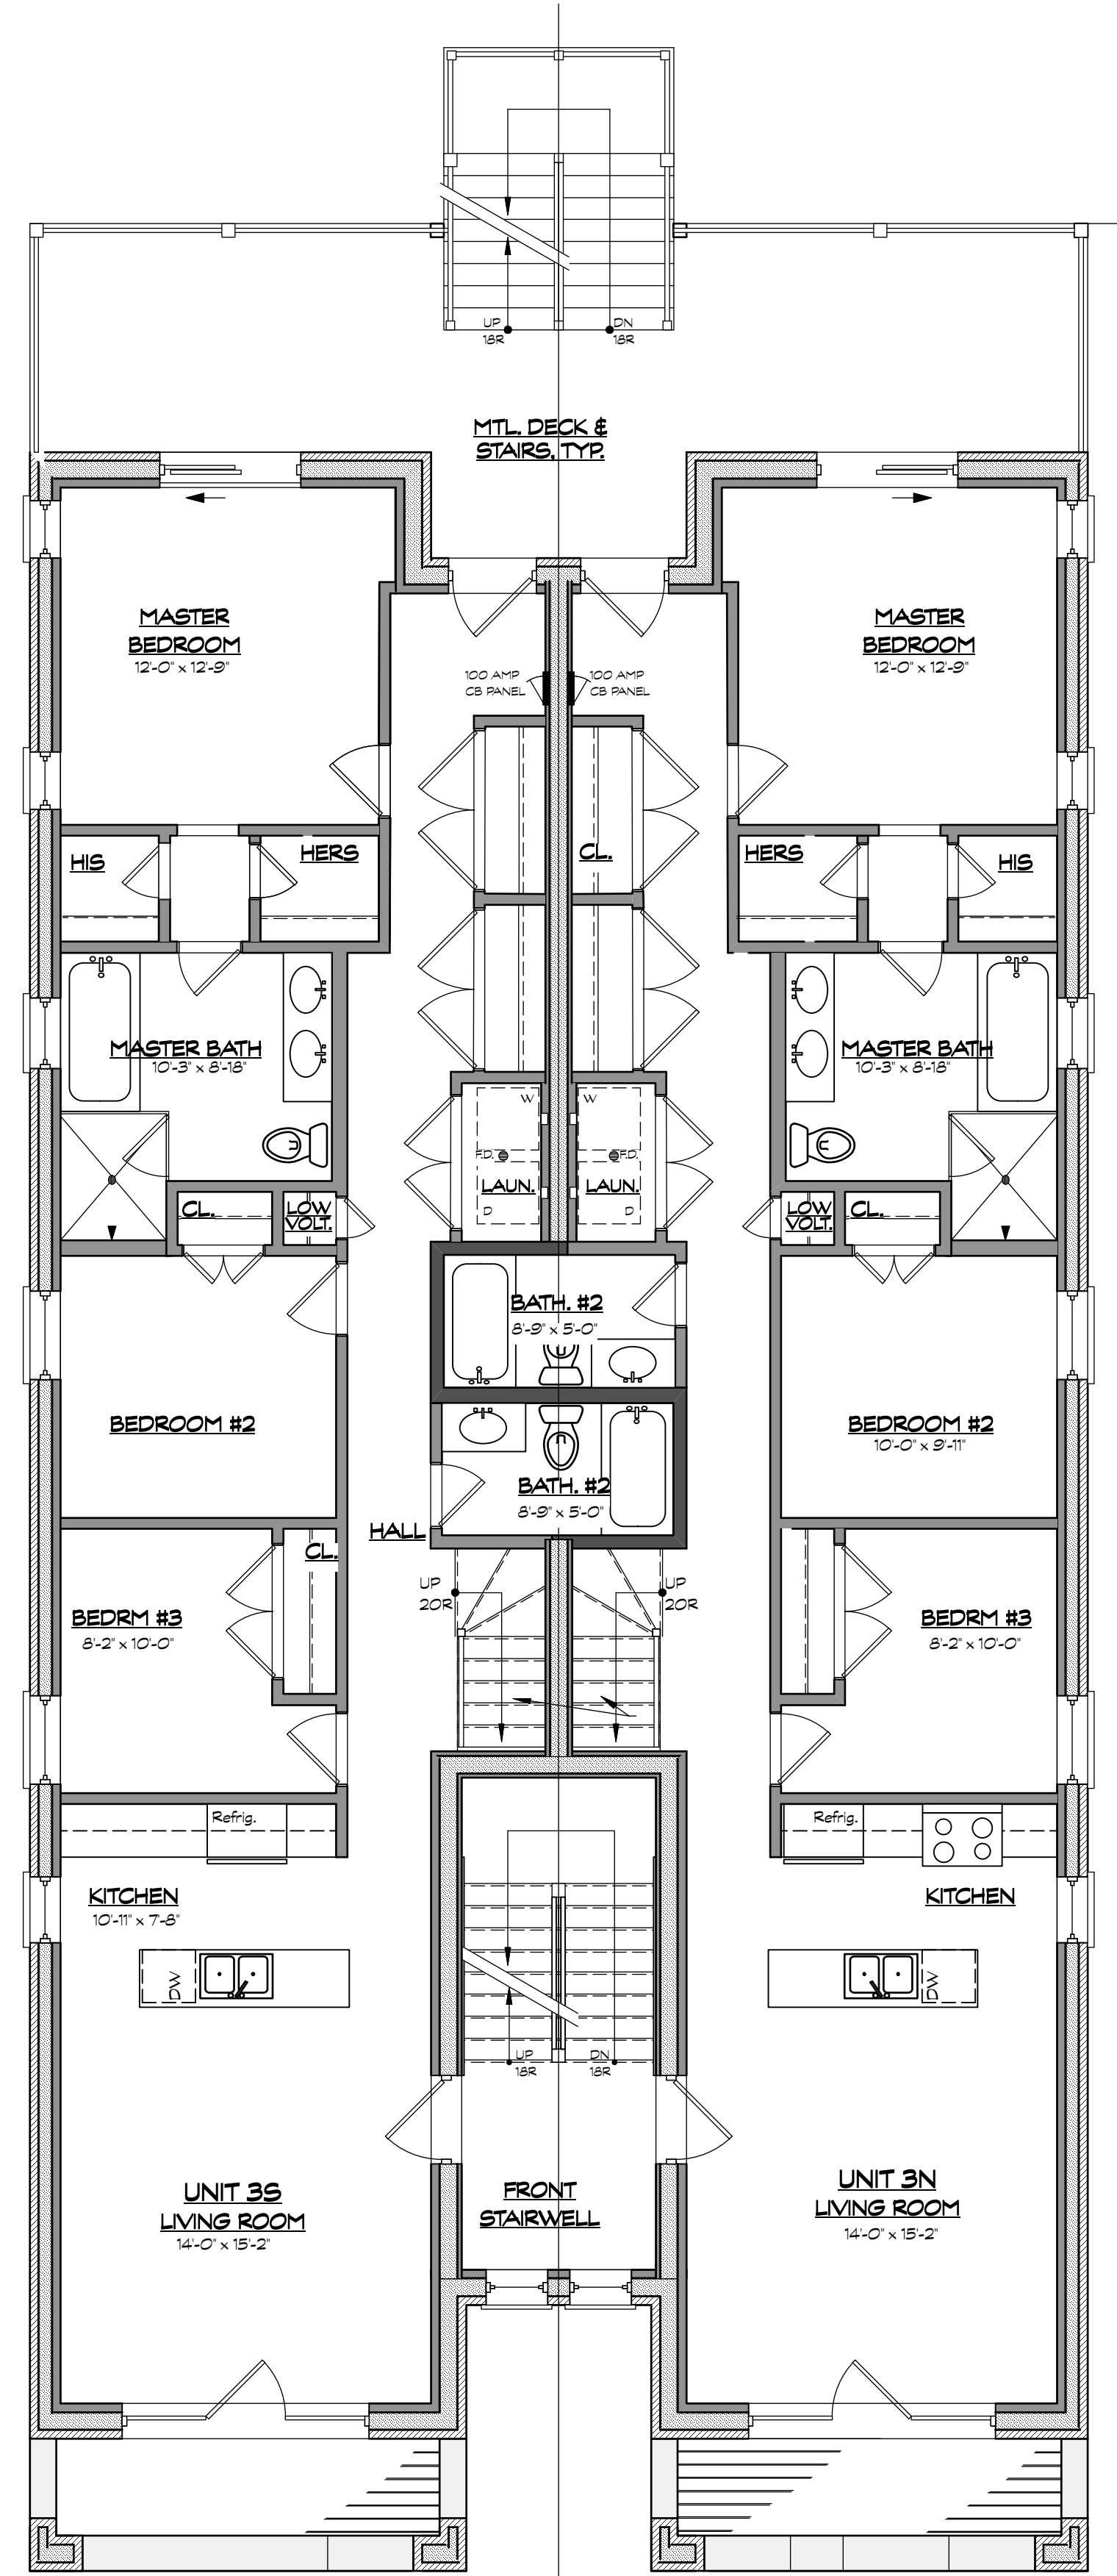


3RD FLOOR PLAN
SCALE: 3/8" = 1'-0"

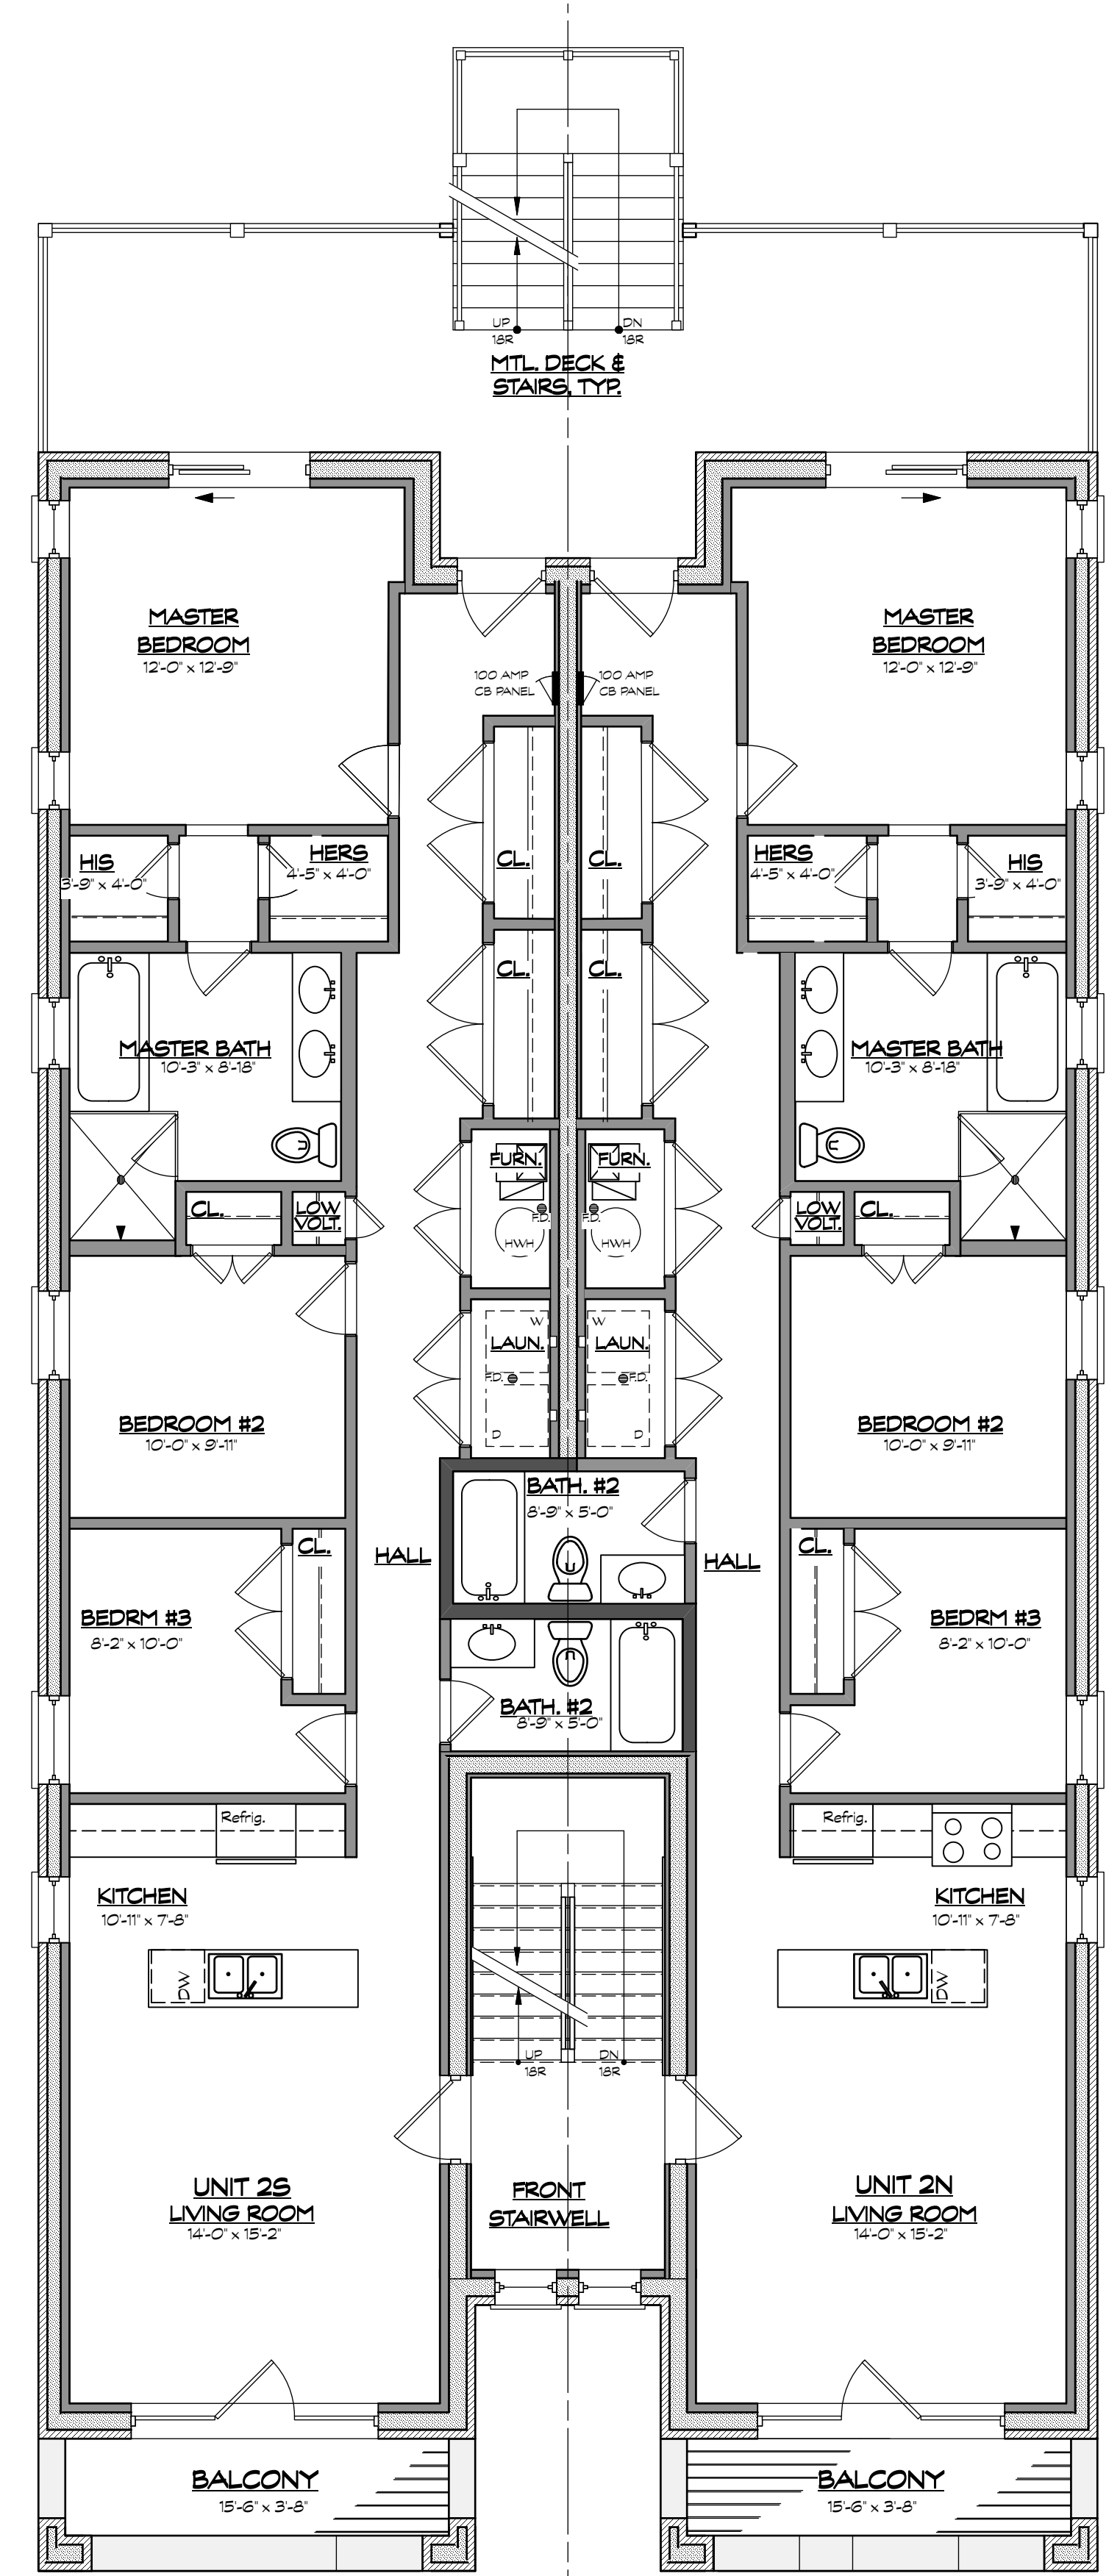

2ND FLOOR PLAN
SCALE: 3/8" = 1'-0"

PARTITION LEGEND

---	WALL TO REMAIN
- - - -	WALL TO BE REMOVED
---	WALL FINISH TO BE REMOVED
---	STUDS TO REMAIN
---	WALL TO BE CONSTRUCTED
---	PARTITION CONSTR. TYPE
---	INCLUDE U.L.# - SEE SHEET A-1

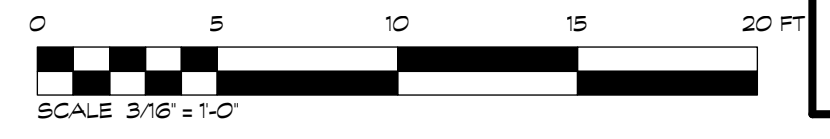

LASZLO SIMOVIC, ARCHITECTS, L.L.C.
6512 N. ARTESIAN AVE.
CHICAGO, IL 60645-5528
EMAIL: LASZLO@LASZLOARCH.COM
TEL: 773-338-2226
FAX: 773-338-2225

PROGRESS PRINTING	NO.	DATE:
ISSUED FOR PERMIT		07/13/2022
ISSUED FOR PRESENTATION		
DESCRIPTION:		

PROJECT:
NEW 3 1/2 STORY MAS 6 DU,
BLDG W/ 6 CAR MS GARAGE
4642 N. MAGNOLIA AVE.
CHICAGO, IL 60640

OWNER:
4642 MAGNOLIA, LLC

SHEET NAME:
2ND, 3RD & ROOF PLANS

PROJECT: 7213
SCALE: AS NOTED
DATE: 07/13/2022

A-3