



**ROOF PLAN**  
SCALE: 3/8" = 1'-0"

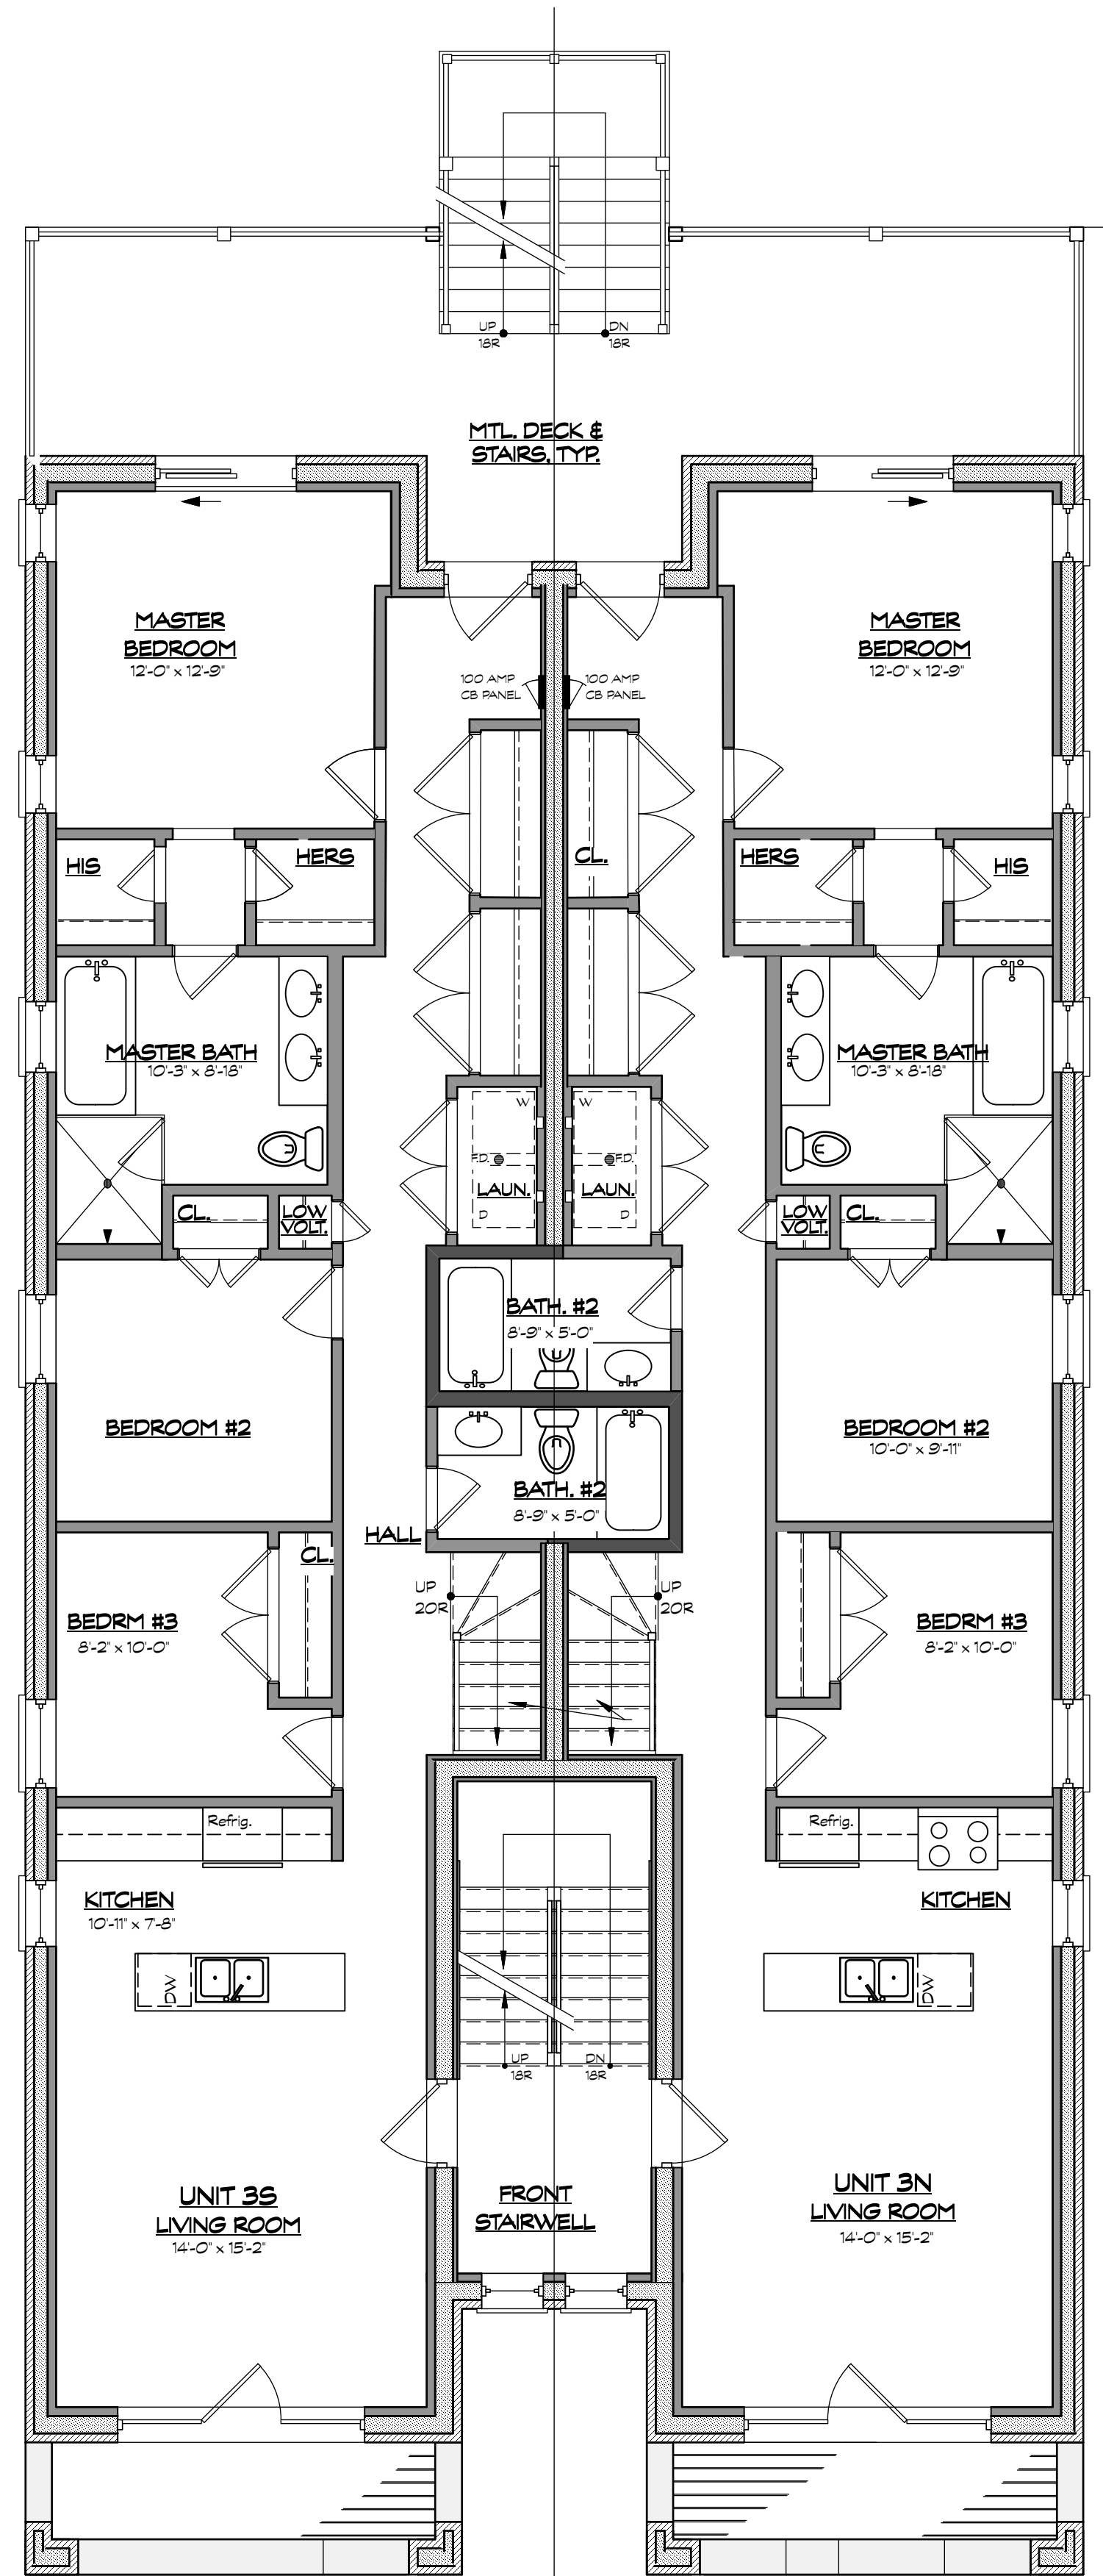


**3RD FLOOR PLAN**  
SCALE: 3/8" = 1'-0"

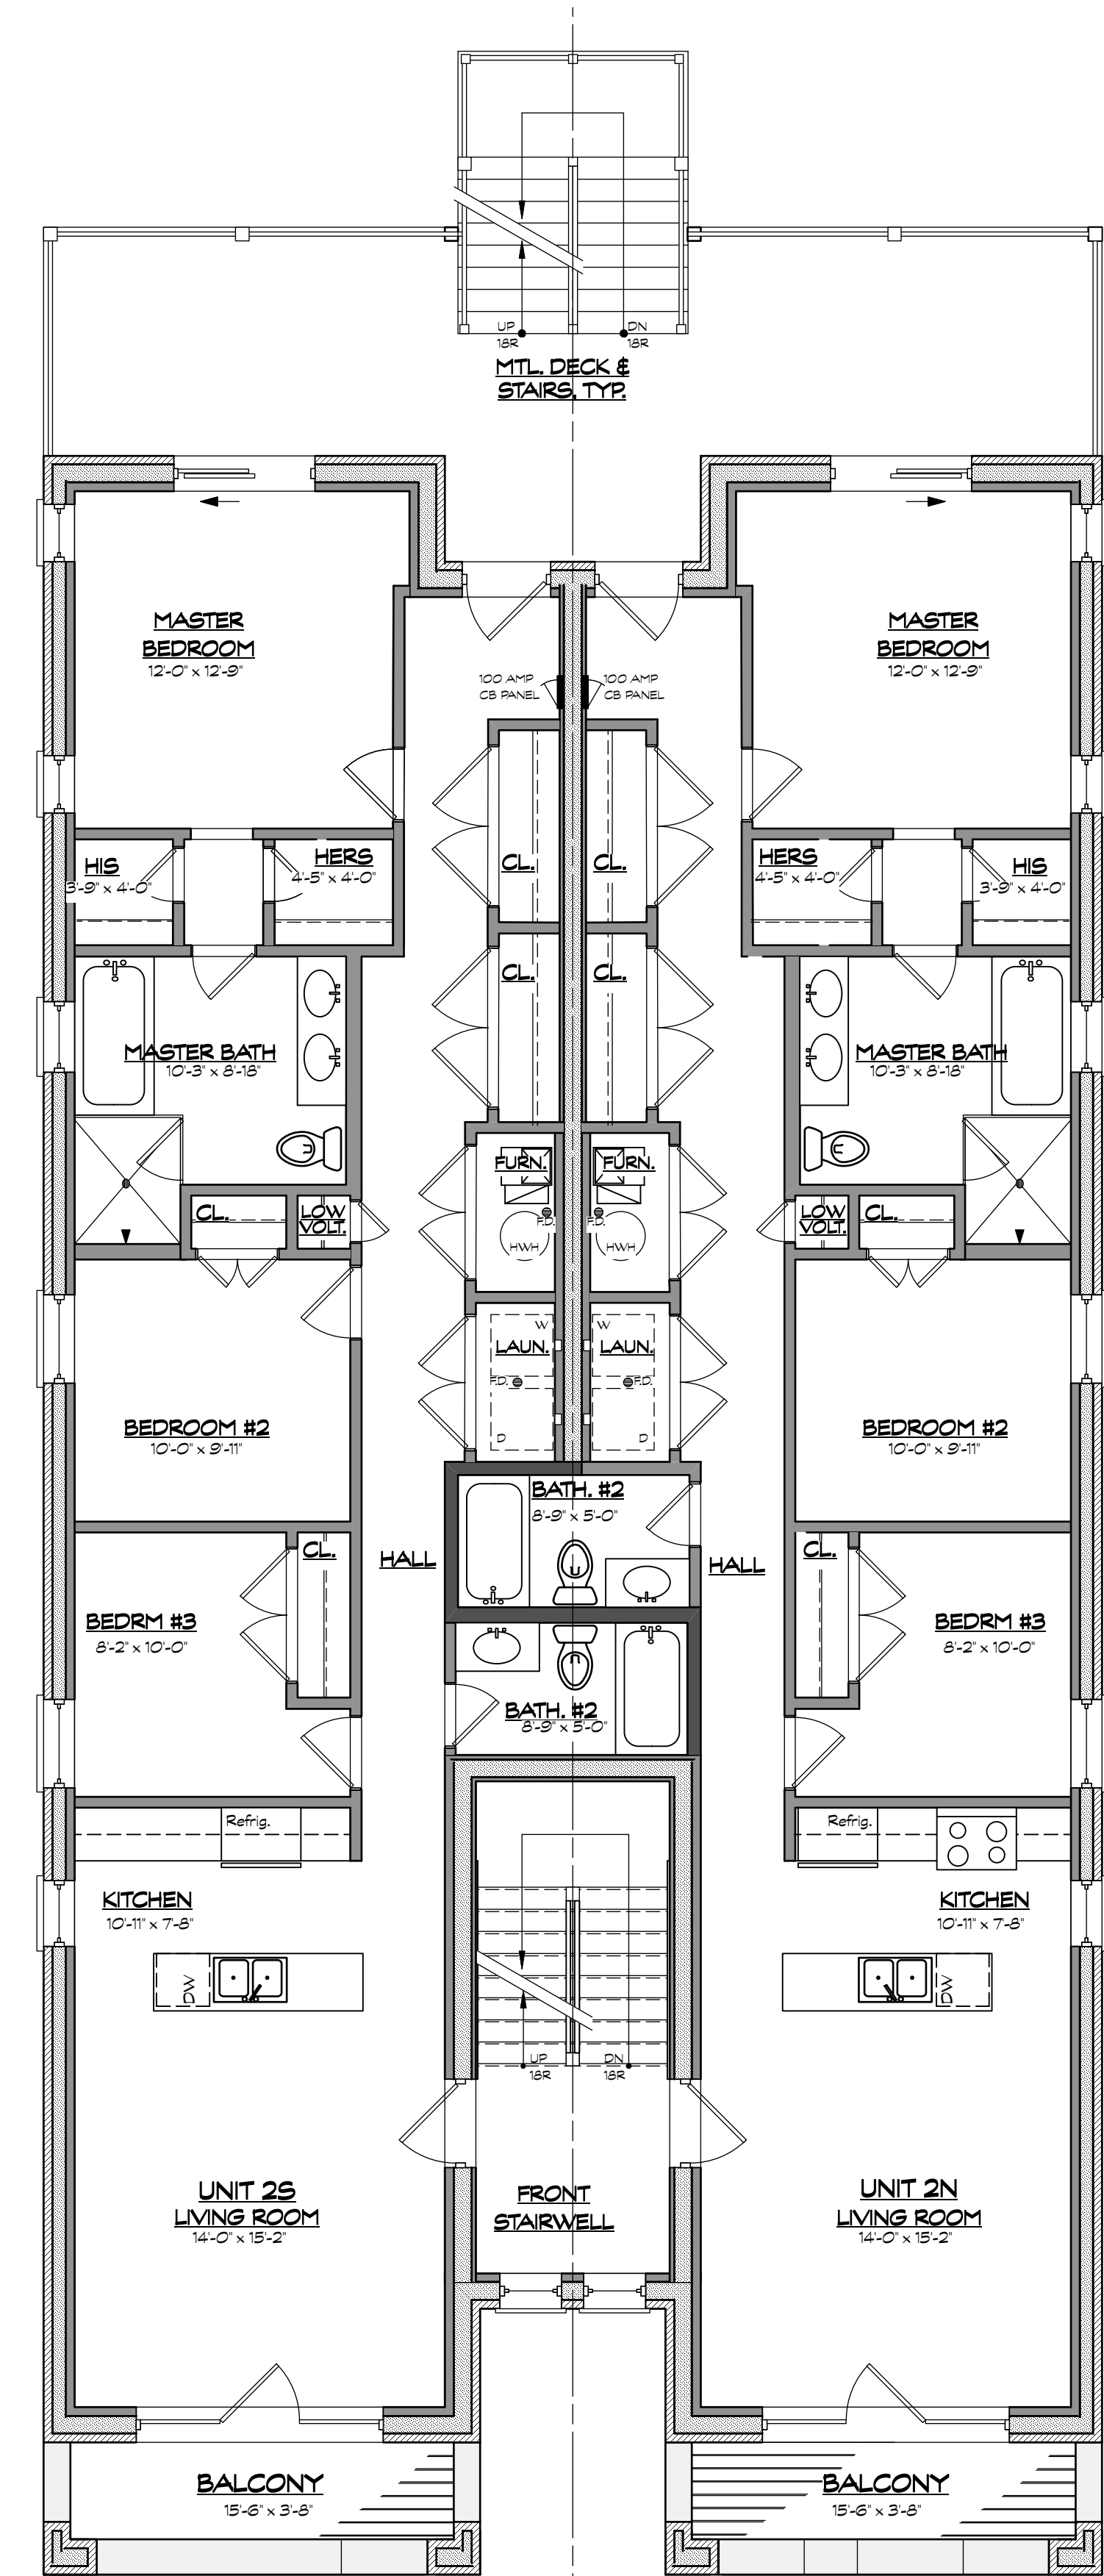

**2ND FLOOR PLAN**  
SCALE: 3/8" = 1'-0"

**PARTITION LEGEND**

---	WALL TO REMAIN
- - - -	WALL TO BE REMOVED
---	WALL FINISH TO BE REMOVED
---	STUDS TO REMAIN
---	WALL TO BE CONSTRUCTED
---	PARTITION CONSTR. TYPE
---	INCLUDE U.L.# - SEE SHEET A-1

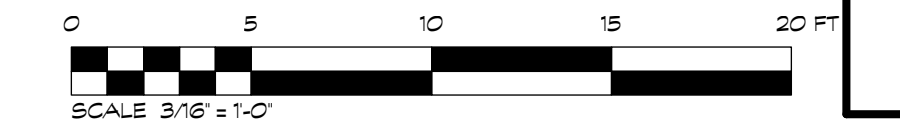

**LASZLO SIMOVIC, ARCHITECTS, L.L.C.**  
6512 N. ARTESIAN AVE.  
CHICAGO, IL 60645-5528  
EMAIL: LASZLO@LASZLOARCH.COM  
TEL: 773-338-2226  
FAX: 773-338-2226

PROGRESS PRINTING	NO.	DATE:
ISSUED FOR PERMIT		07/13/2022
ISSUED FOR PRESENTATION		
DESCRIPTION:		

**PROJECT:** NEW 3 1/2 STORY MAS 6 DU, BLDG W/ 6 CAR MS GARAGE 4642 N. MAGNOLIA AVE. CHICAGO, IL 60640

**OWNER:** 4642 MAGNOLIA, LLC

SHEET NAME:  
2ND, 3RD & ROOF PLANS

PROJECT: 7213  
SCALE: AS NOTED  
DATE: 07/13/2022

**A-3**