


SOUTH ELEVATION

SCALE: 3/16" = 1'-0"

- EL. + 44'-3 1/2" (V.L.F.) TOP PARAPET
- EL. + 40'-3 1/2" ROOF DECK
- EL. + 38'-0" 3RD FL. CL.G. (BLDG HGT)
- EL. + 28'-3" 3RD FLOOR
- EL. + 17'-0" 2ND FLOOR
- EL. + 5'-9" 1ST FLOOR
- EL. + / - 0'-0" GRADE
- EL. - 5'-2" BASEMENT

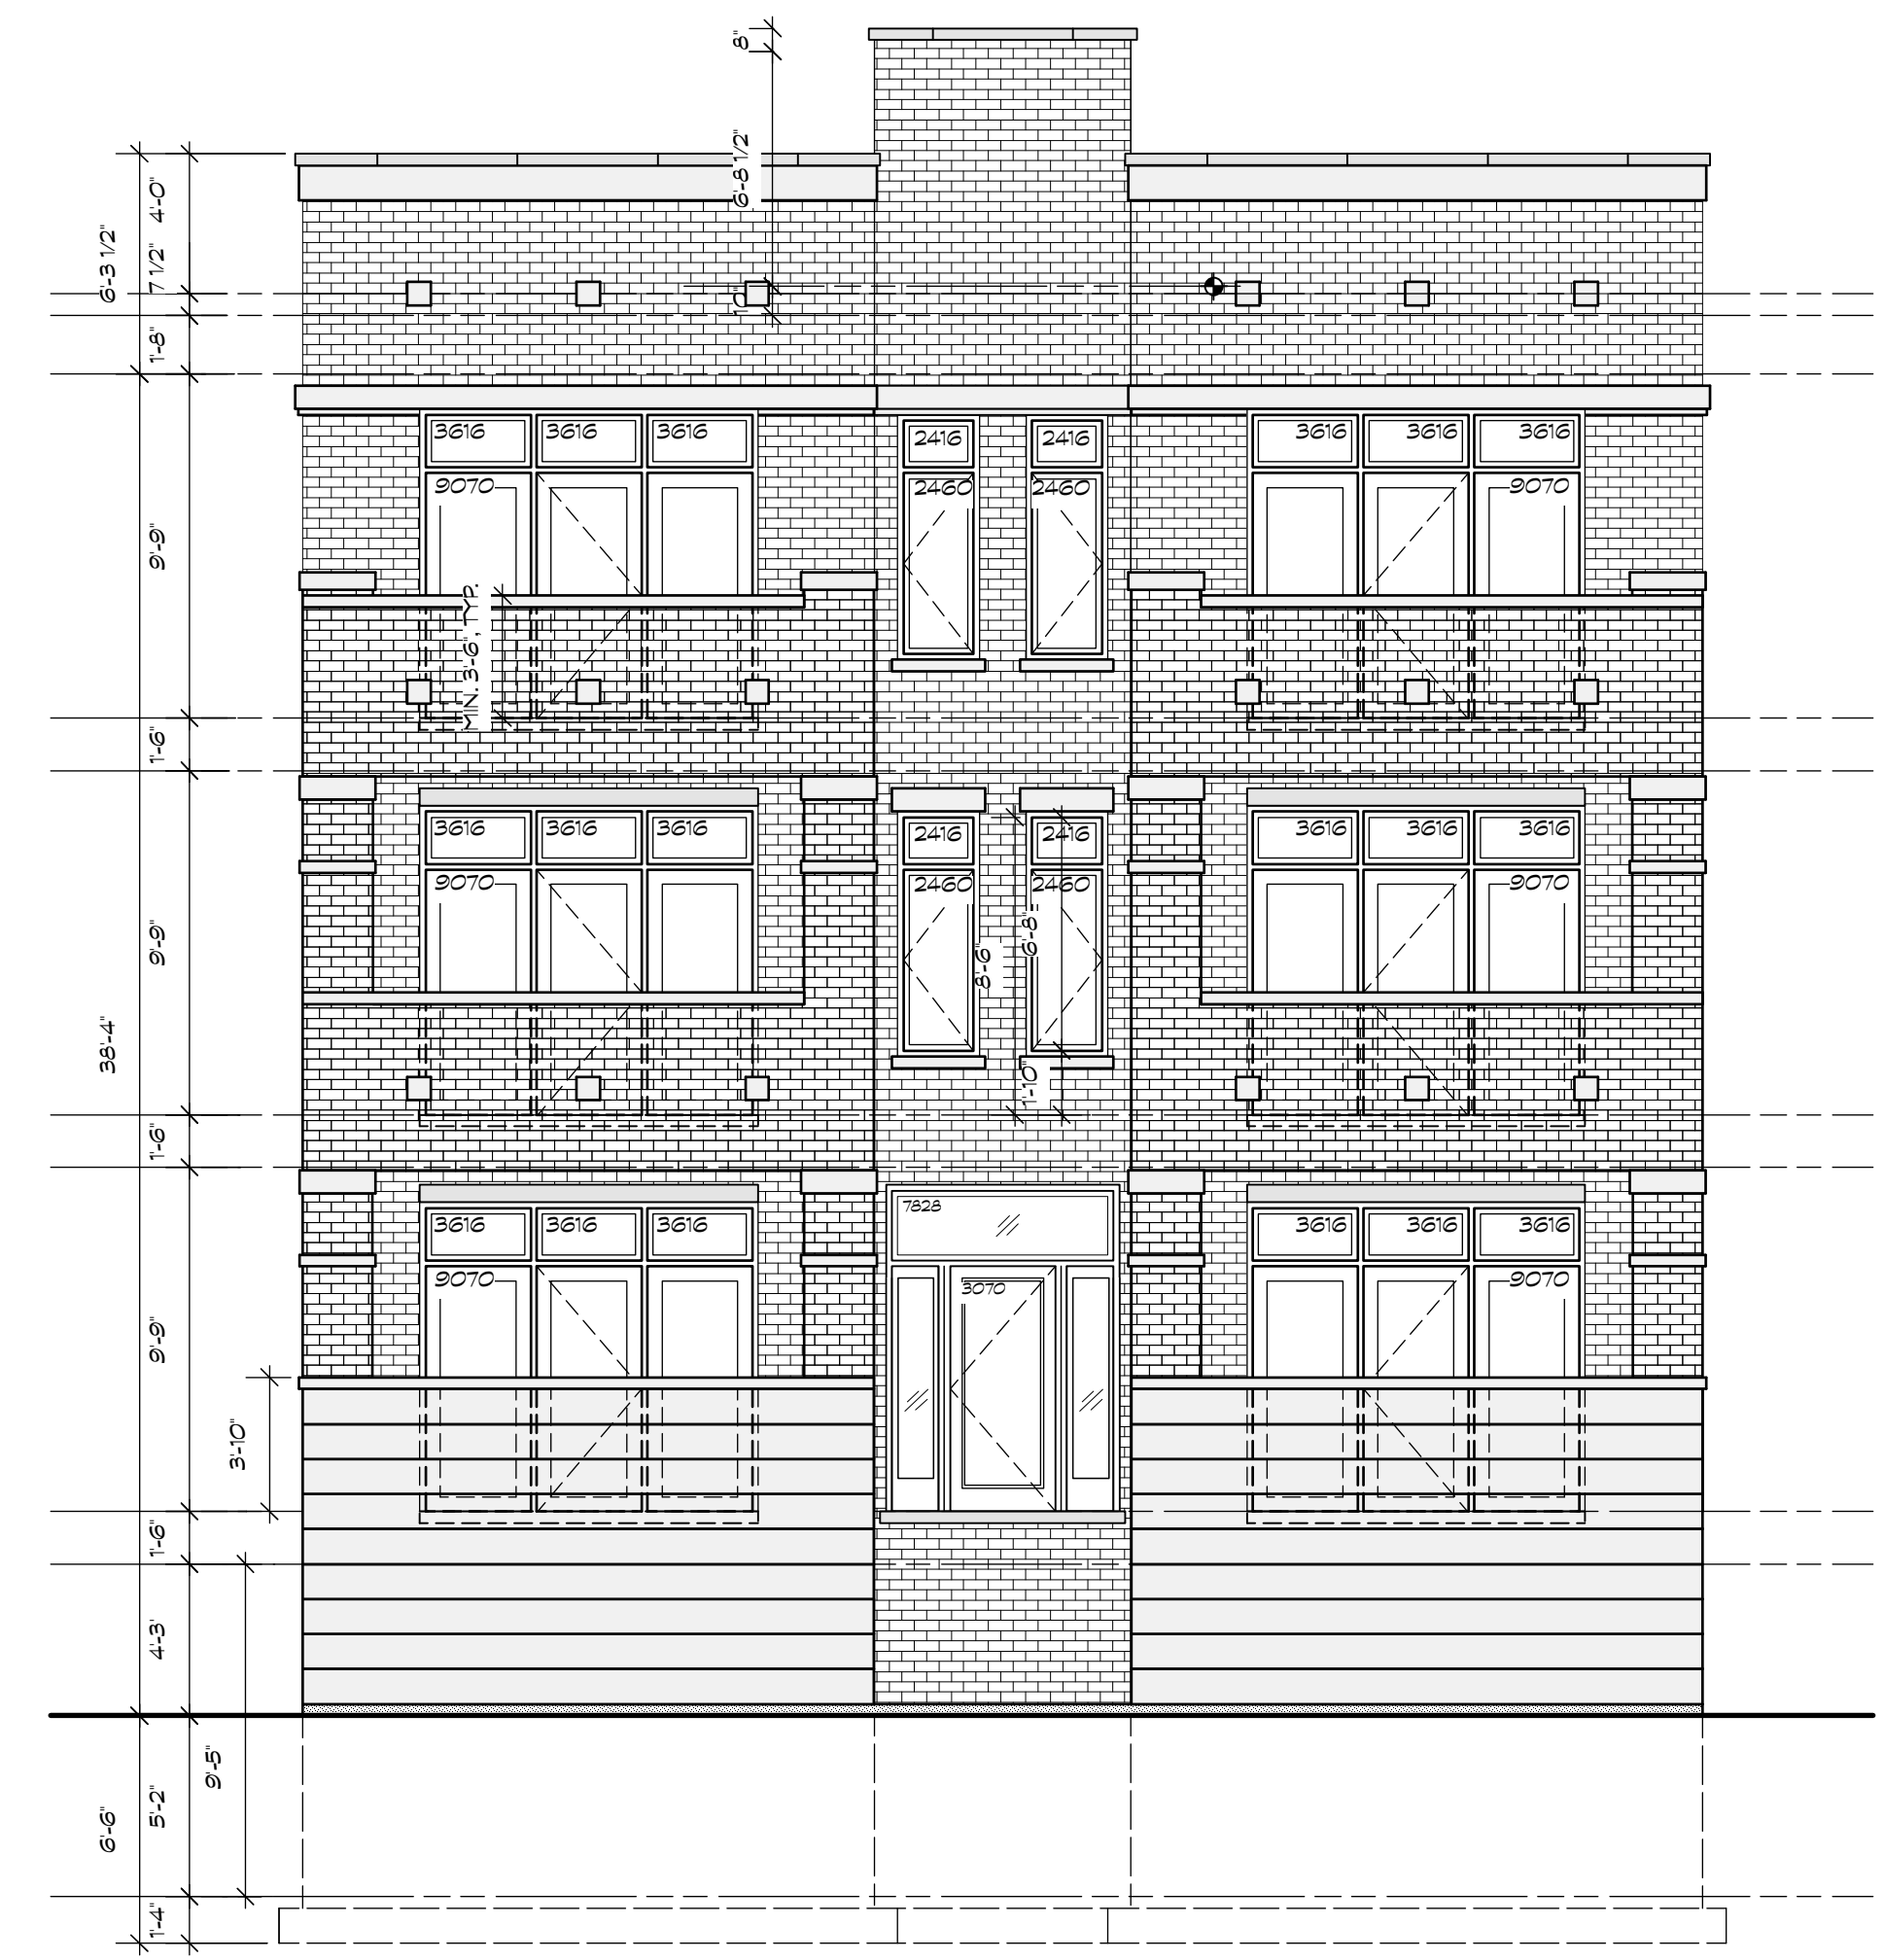

EAST ELEVATION


SCALE: 3/16" = 1'-0"



NORTH ELEVATION


SCALE: 3/16" = 1'-0"

- EL. + 44'-3 1/2" (V.L.F.) TOP PARAPET
- EL. + 40'-3 1/2" ROOF DECK
- EL. + 38'-0" 3RD FL. CL.G. (BLDG HGT)
- EL. + 28'-3" 3RD FLOOR
- EL. + 17'-0" 2ND FLOOR
- EL. + 5'-9" 1ST FLOOR
- EL. + / - 0'-0" GRADE
- EL. - 5'-2" BASEMENT

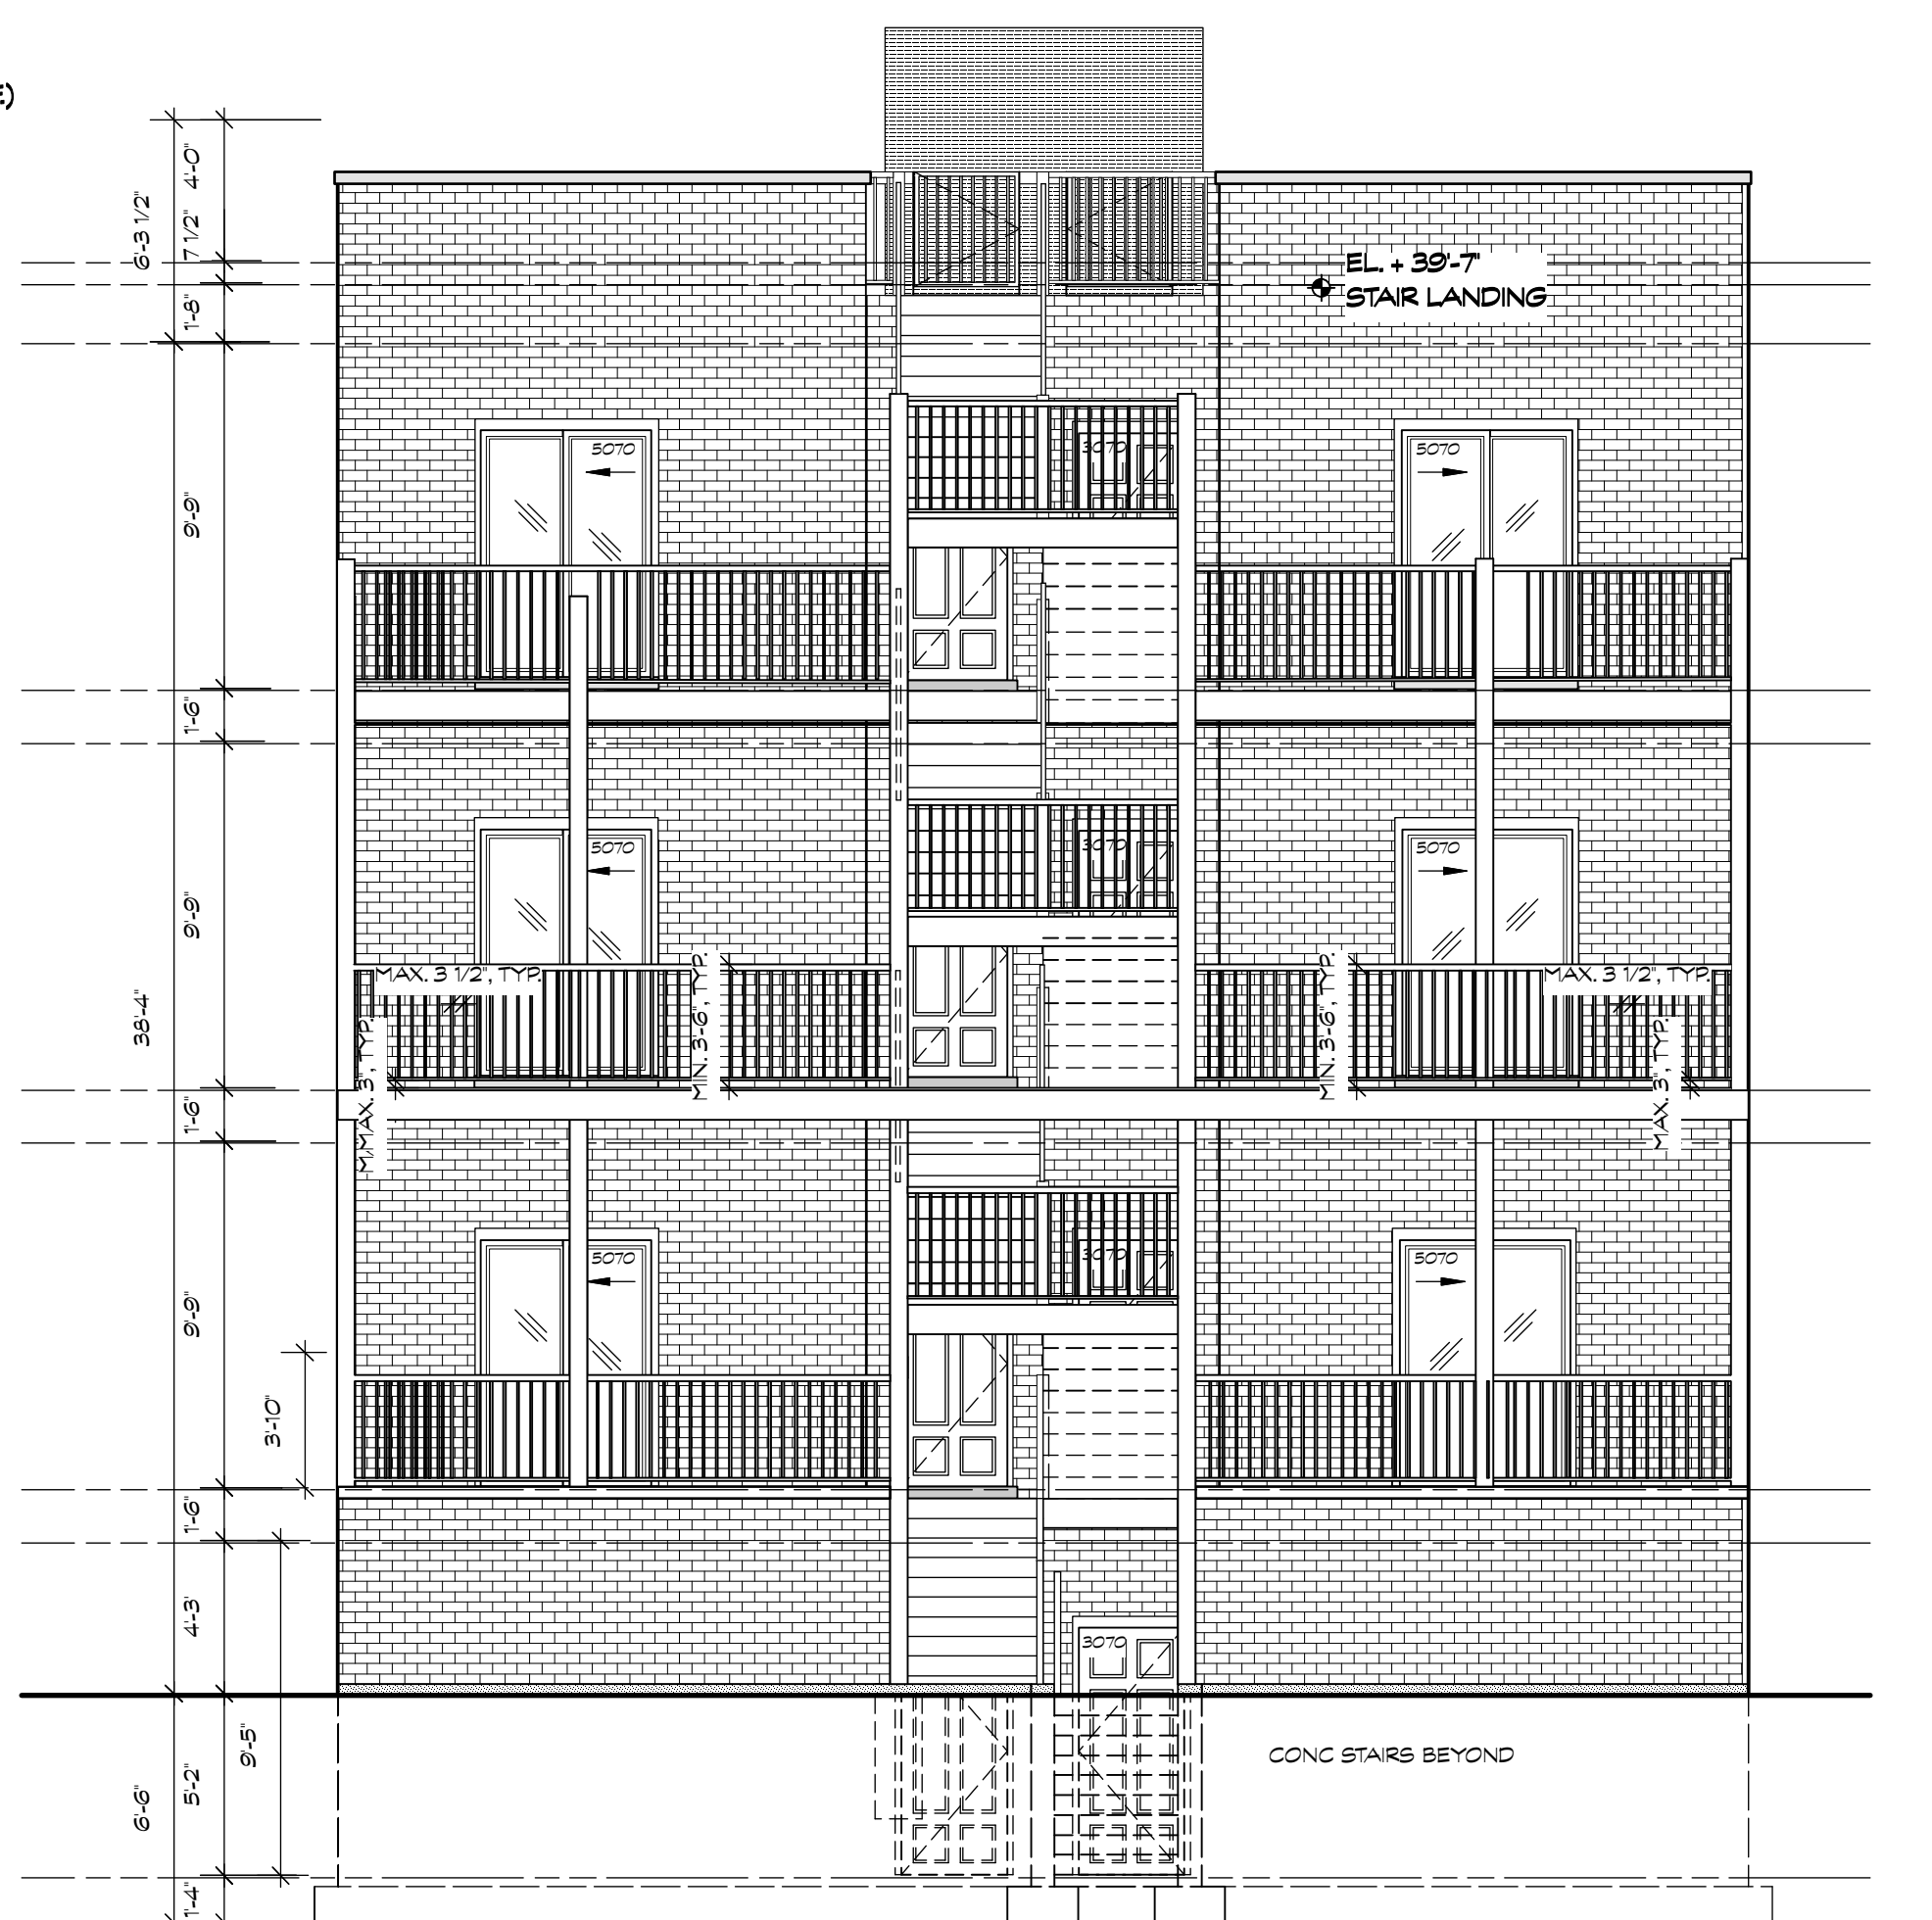

WEST ELEVATION

SCALE: 3/16" = 1'-0"

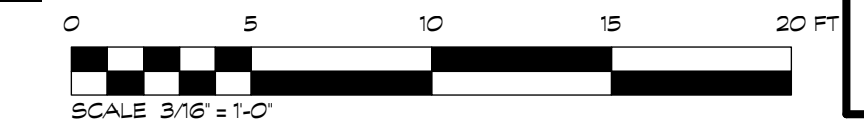

LASZLO SIMOVIC, ARCHITECTS, L.L.C.	
6512 N. ARTESIAN AVE.	
CHICAGO, IL 60645-5528	
EMAIL: LASZLO@LASZLOARCH.COM	
FAX: 773-338-2226 TEL: 773-338-2225	
PROGRESS PRINTING	NO.
ISSUED FOR PERMIT	DATE:
ISSUED FOR PRESENTATION	DATE:
DESCRIPTION:	

PROJECT:
 NEW 3 1/2 STORY MAS 6 DU.
 BLDG W/ 6 CAR MS GARAGE
 4642 N. MAGNOLIA AVE.
 CHICAGO, IL 60640

OWNER:
 4642 MAGNOLIA, LLC

SHEET NAME:
 ELEVATIONS

PROJECT: 7213
 SCALE: AS NOTED
 DATE: 07/13/2022

A-4