





An aerial photograph of a city street, likely in Chicago, showing a mix of residential buildings, trees, and a large green field. A red location pin is placed on the street, and the text "4608 N Malden St" is overlaid on the image. The street is lined with trees and buildings, and a large green field is visible in the center. A red location pin is placed on the street, and the text "4608 N Malden St" is overlaid on the image. The street is lined with trees and buildings, and a large green field is visible in the center.




4608 N Malden St

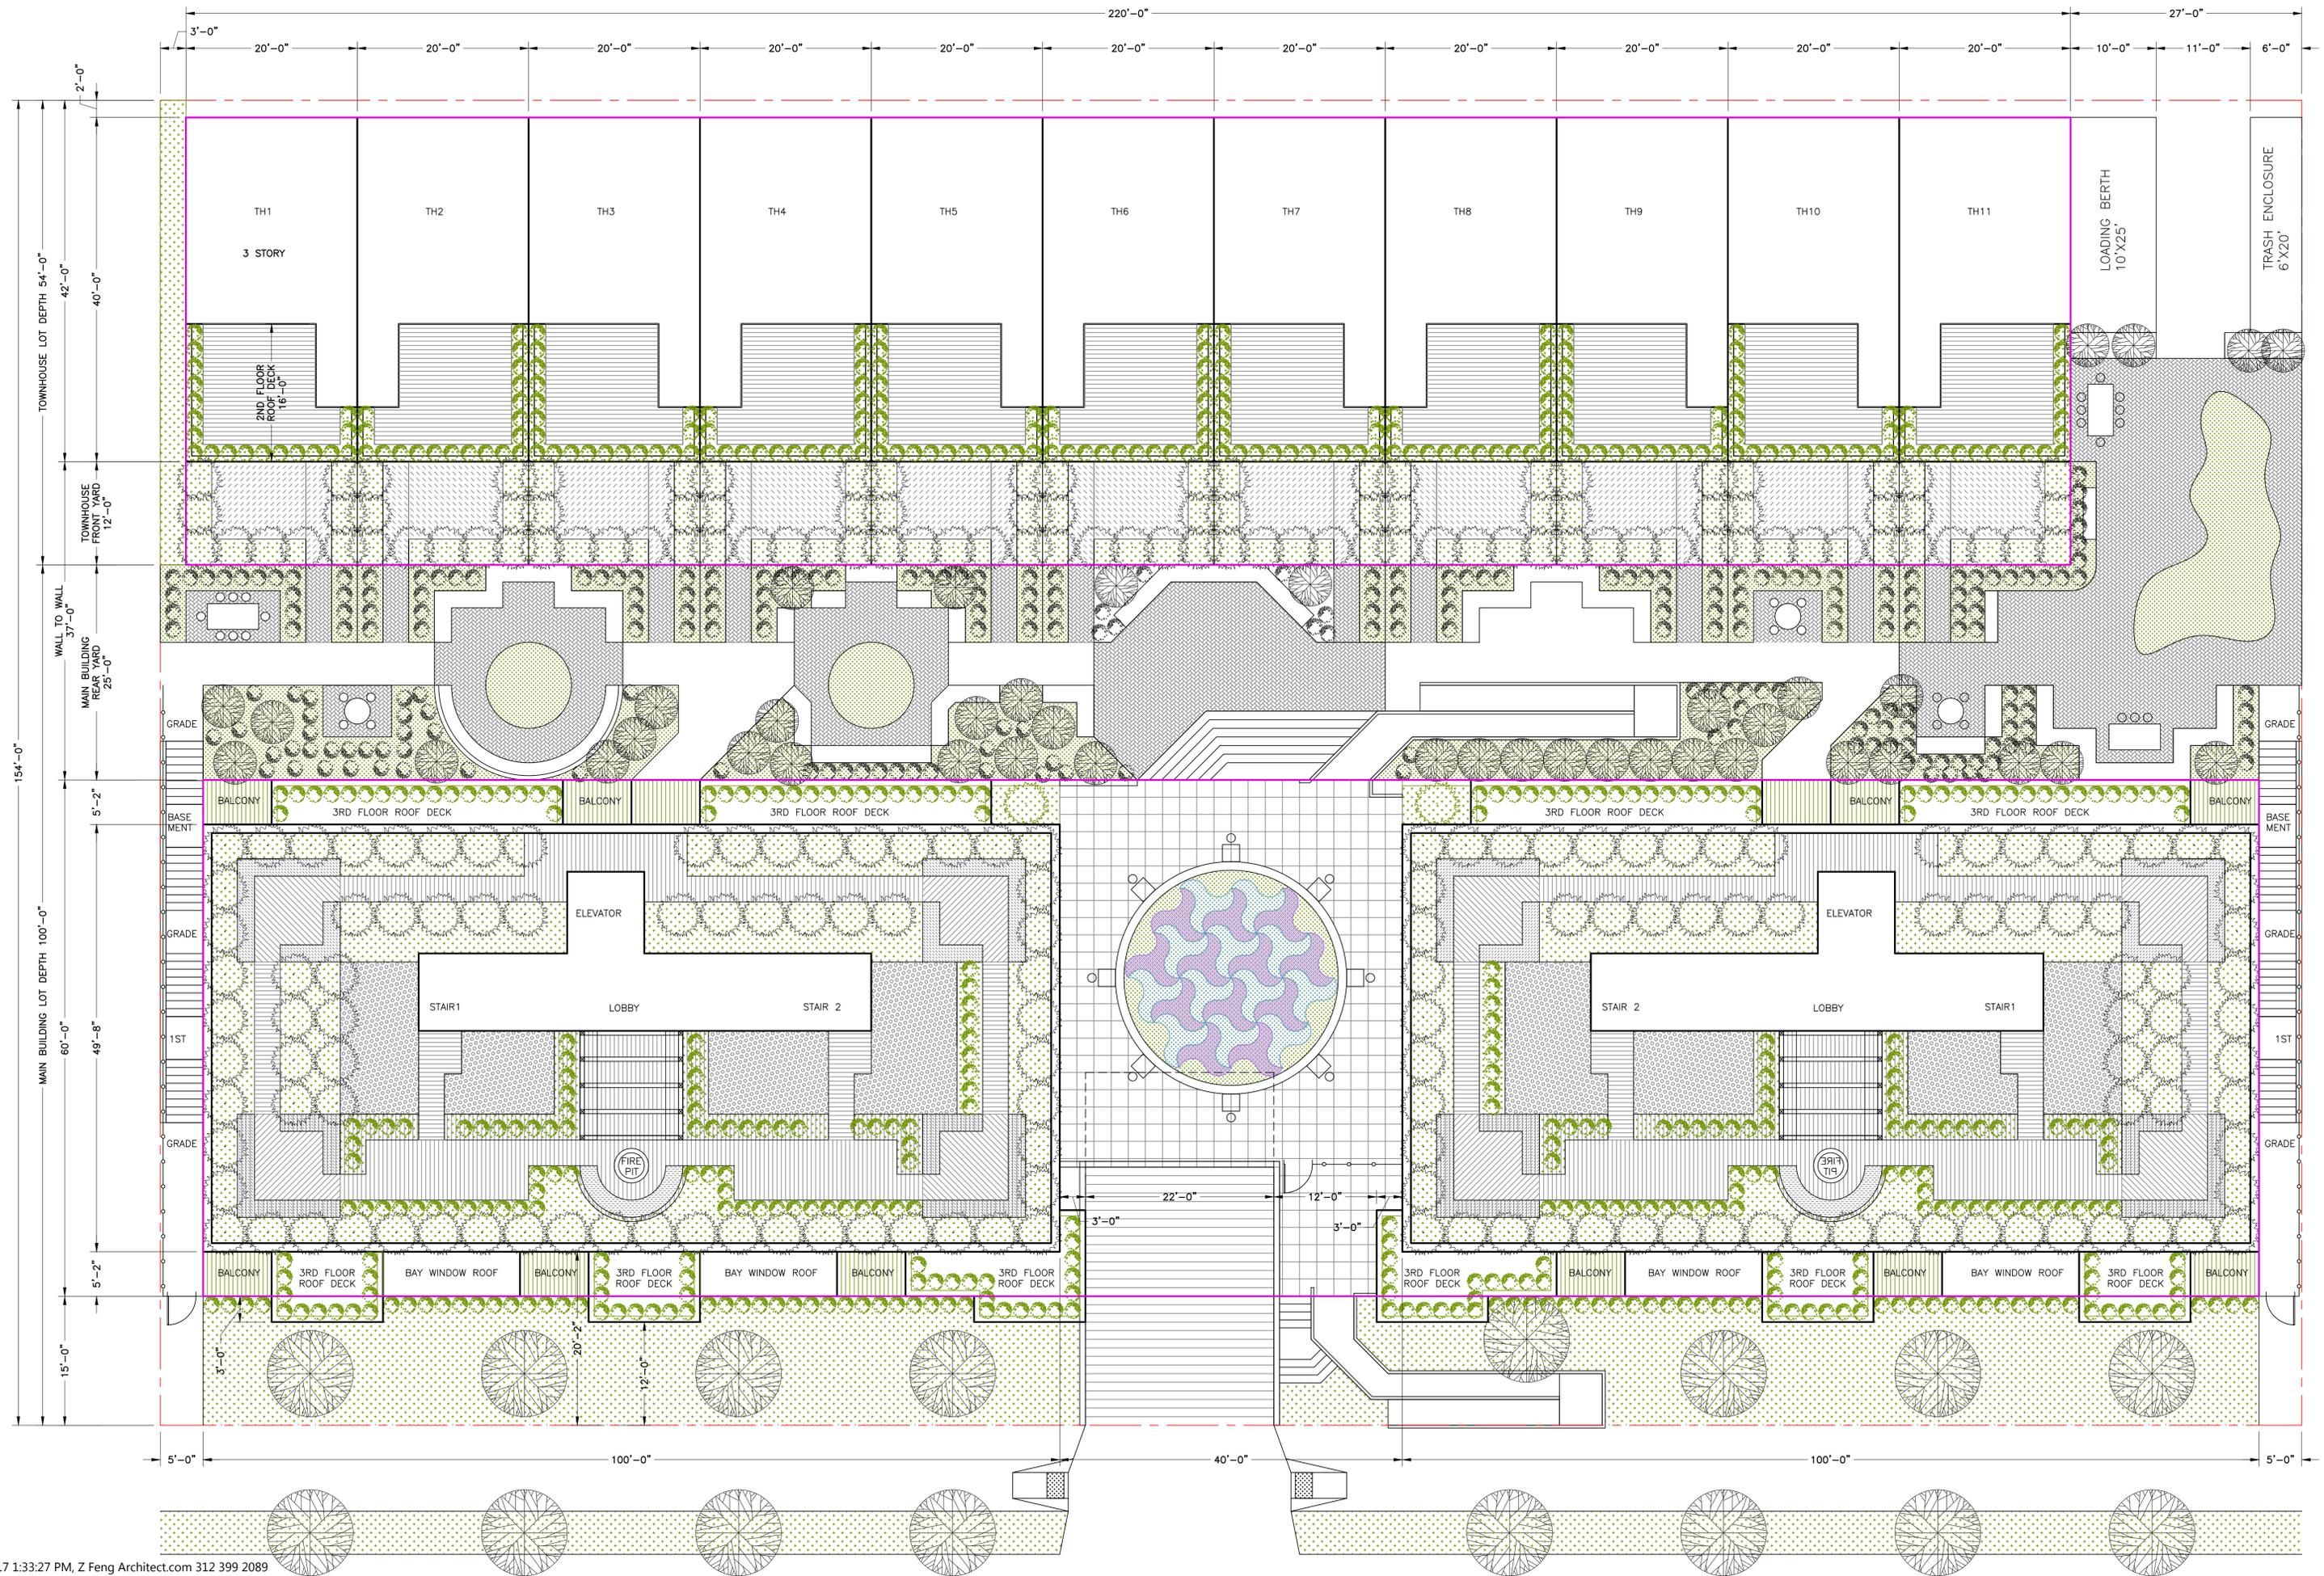






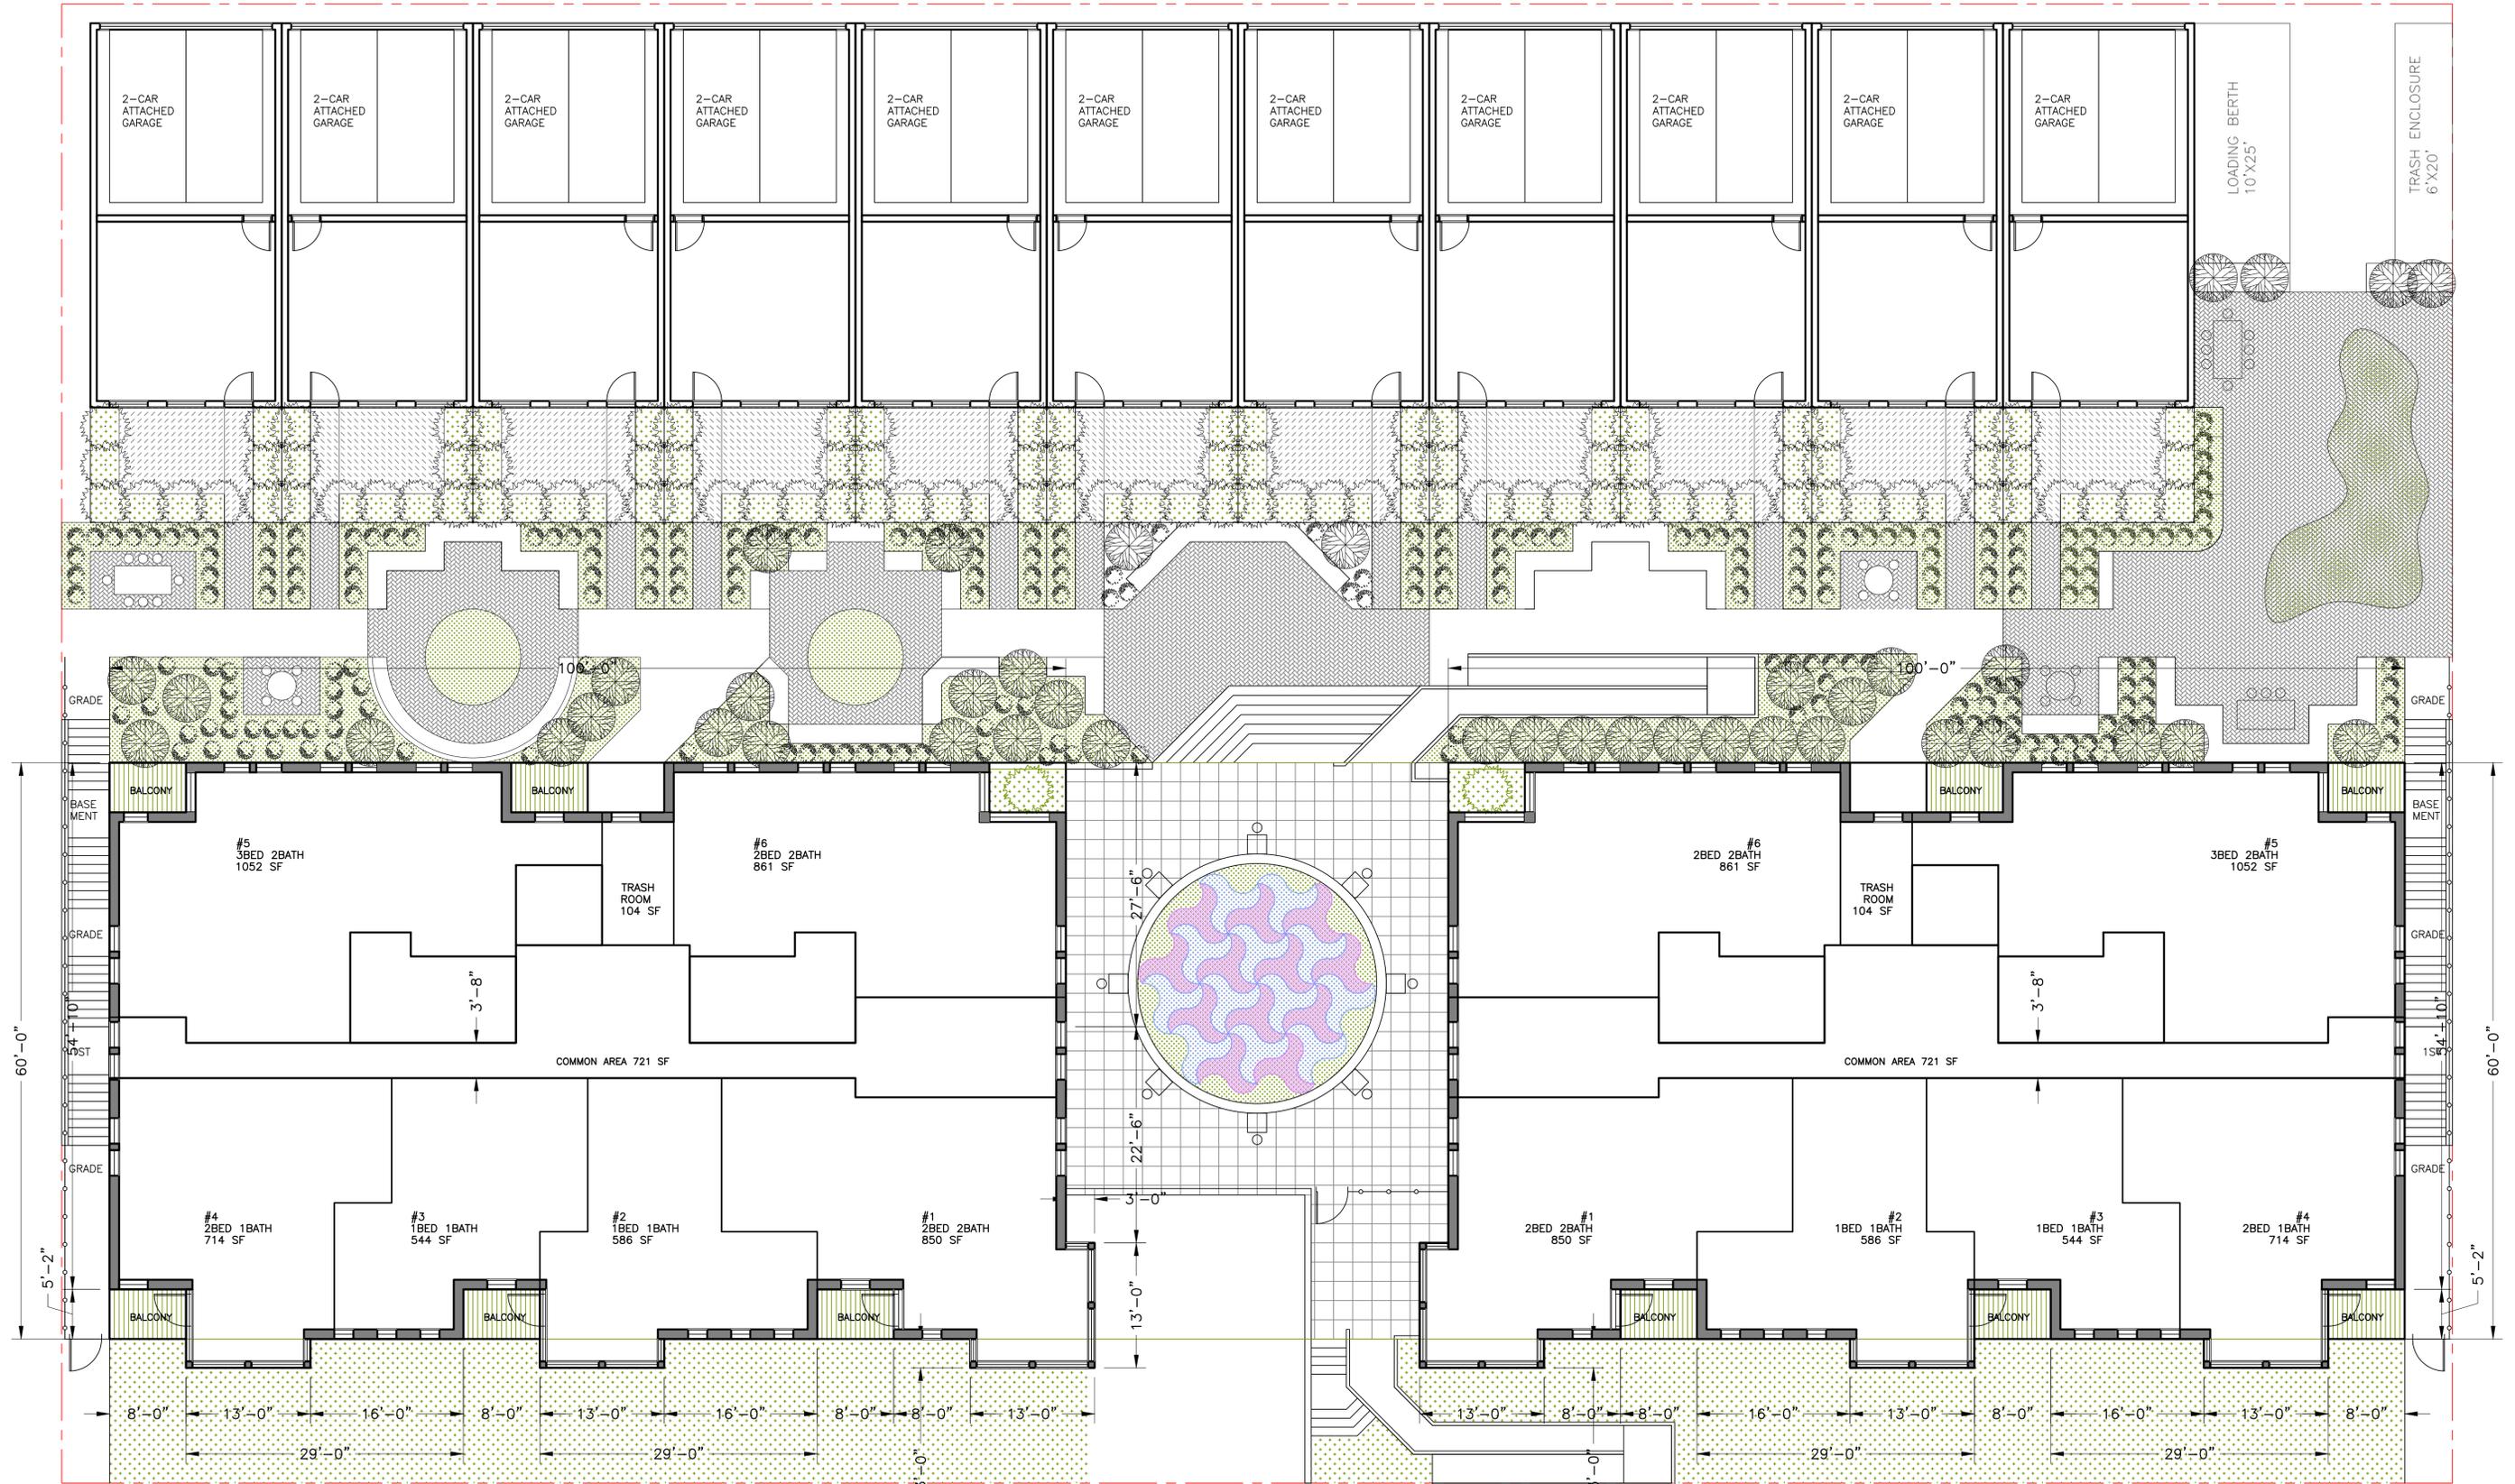




**1ST FLOOR PLAN**  
 SCALE: 1/8" = 1'-0"

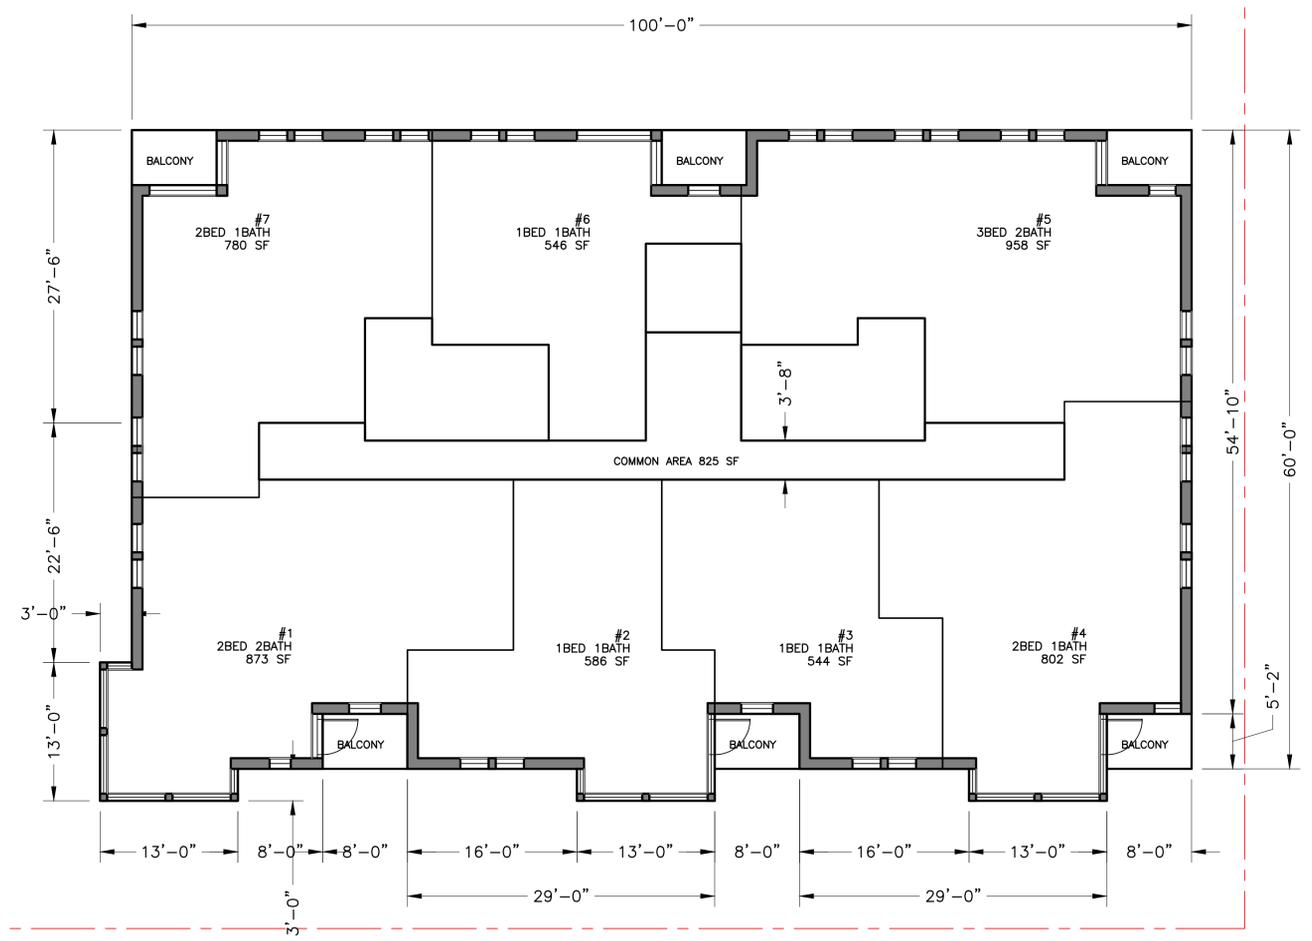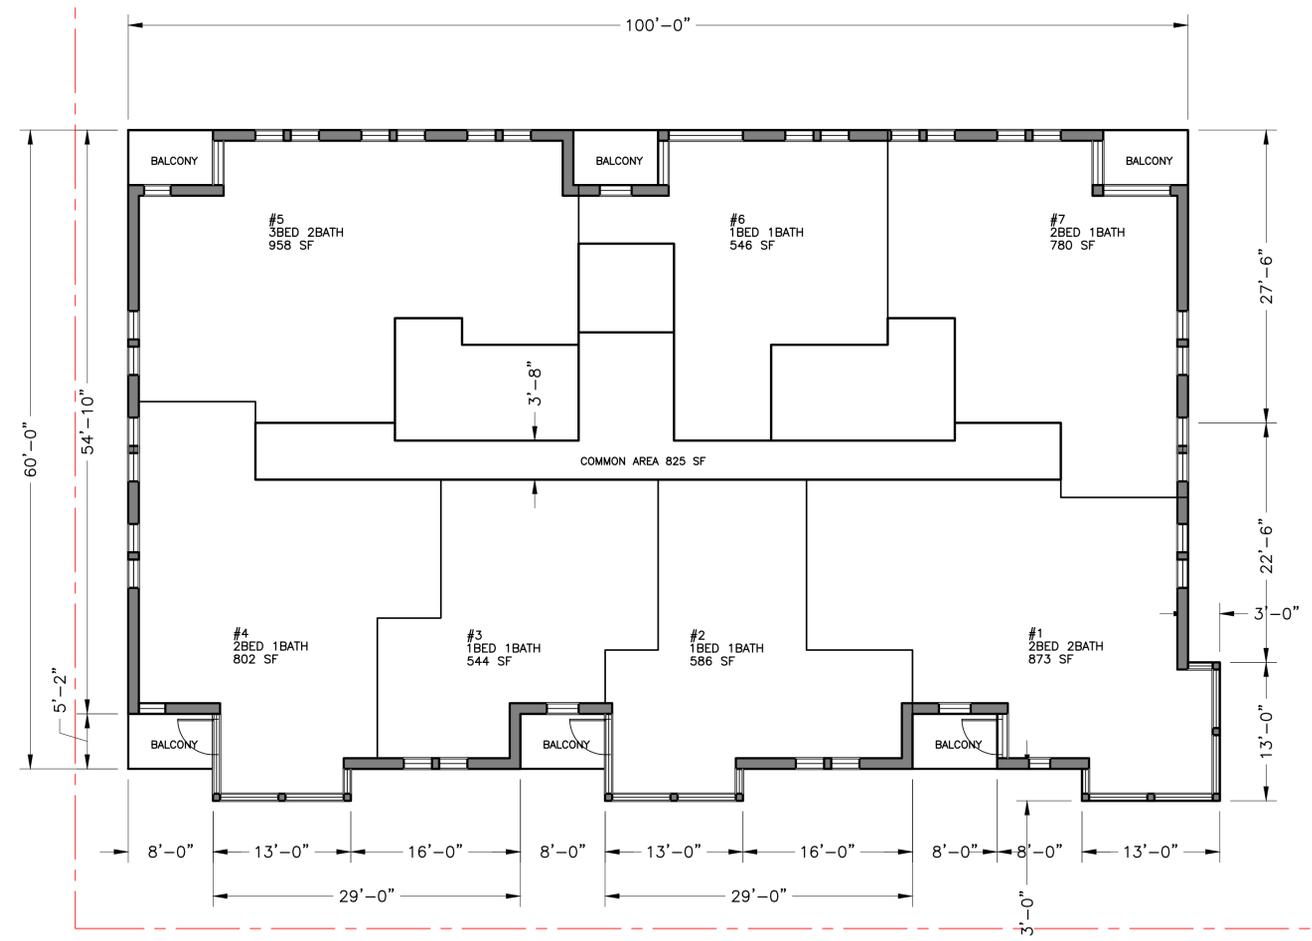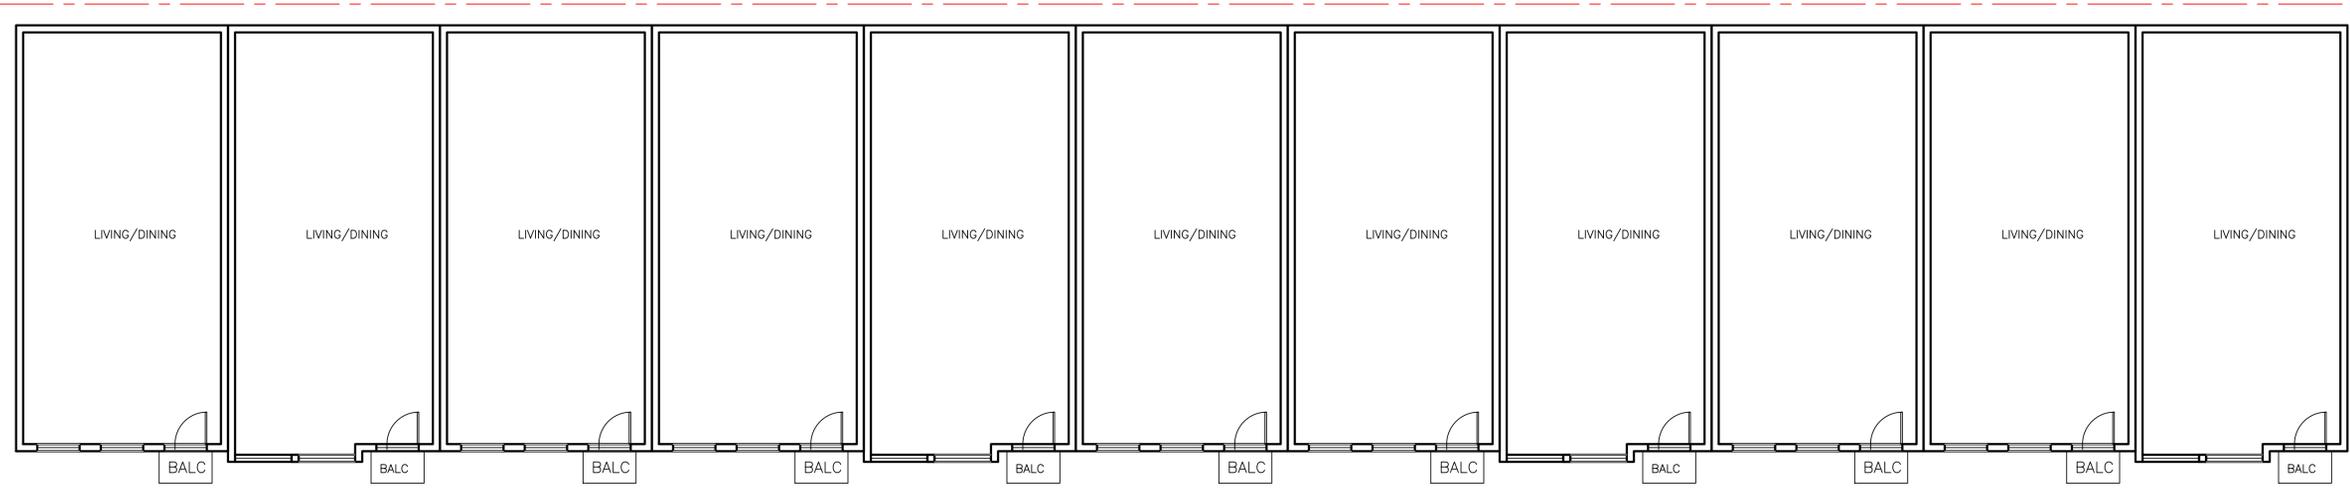

**2ND FLOOR PLAN**  
SCALE: 1/8" = 1'-0"

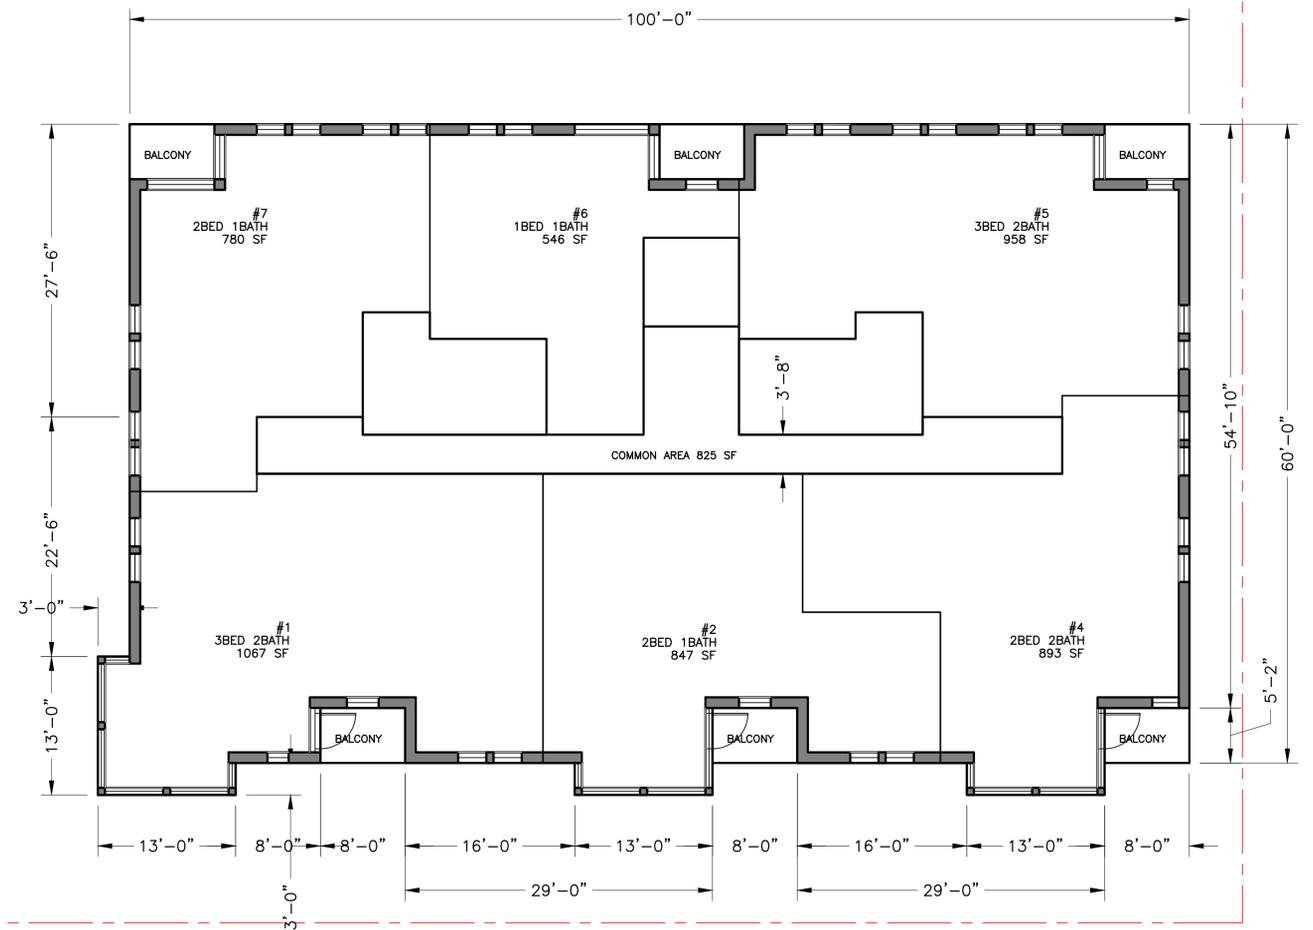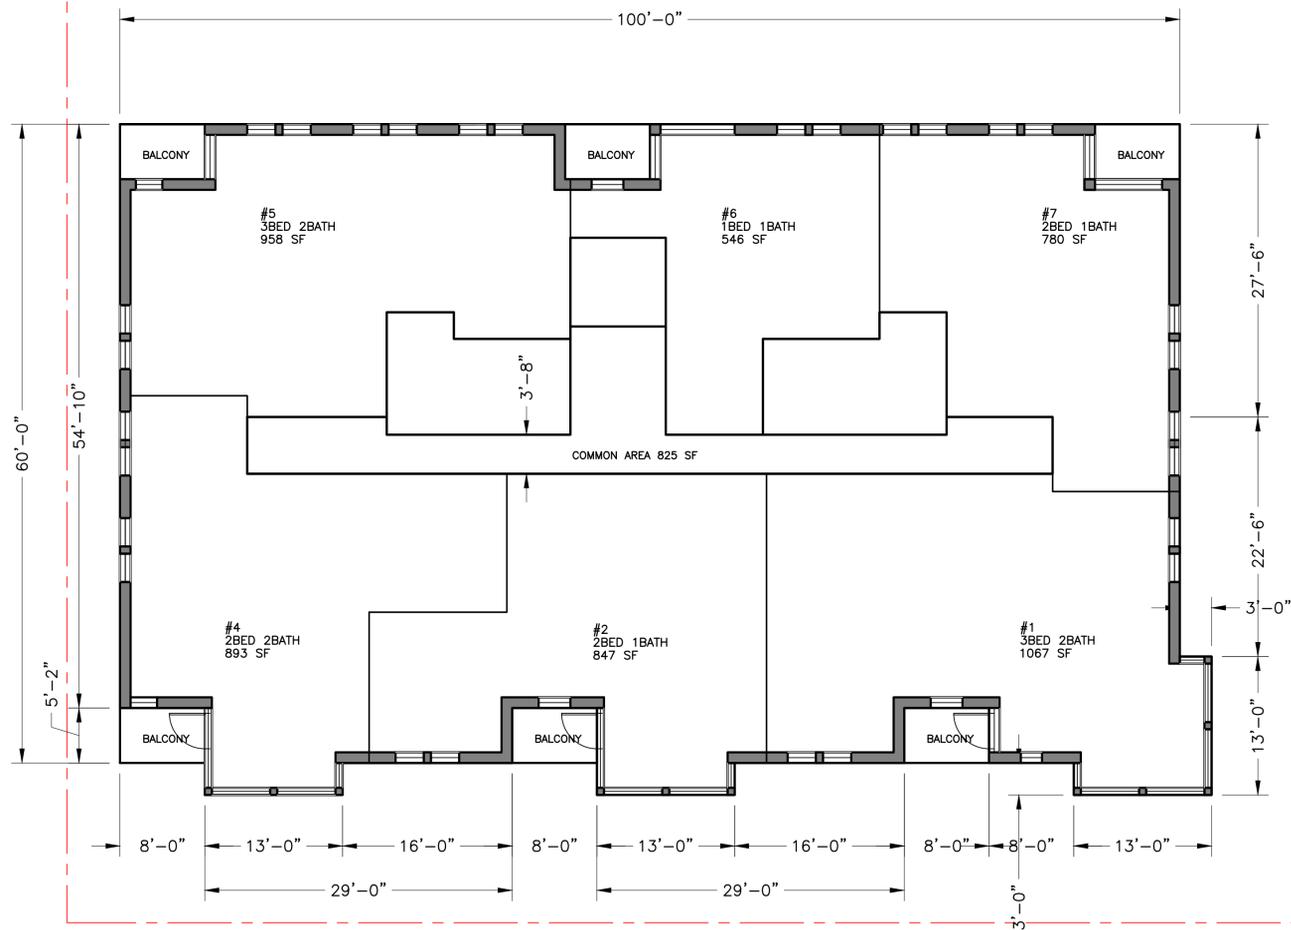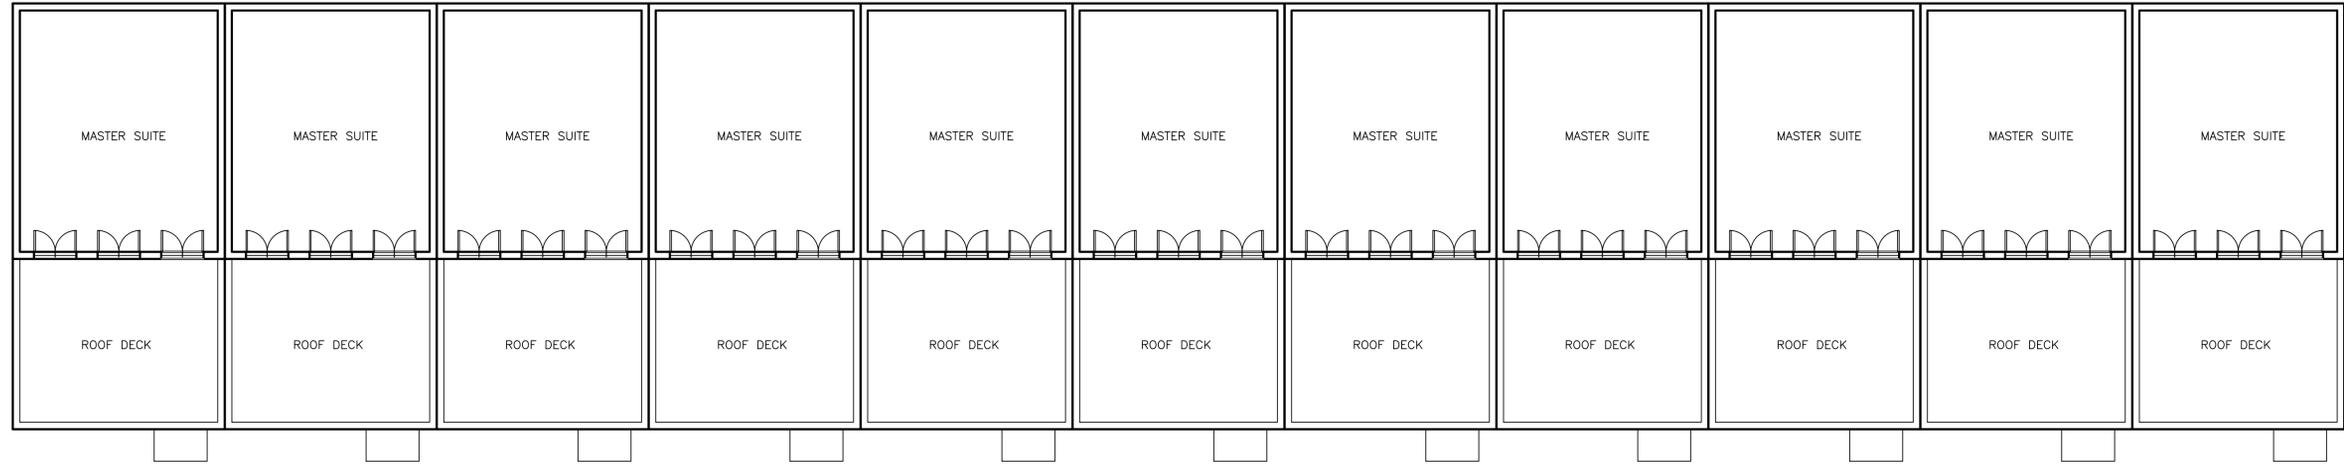

**3RD FLOOR PLAN**  
SCALE: 1/8" = 1'-0"

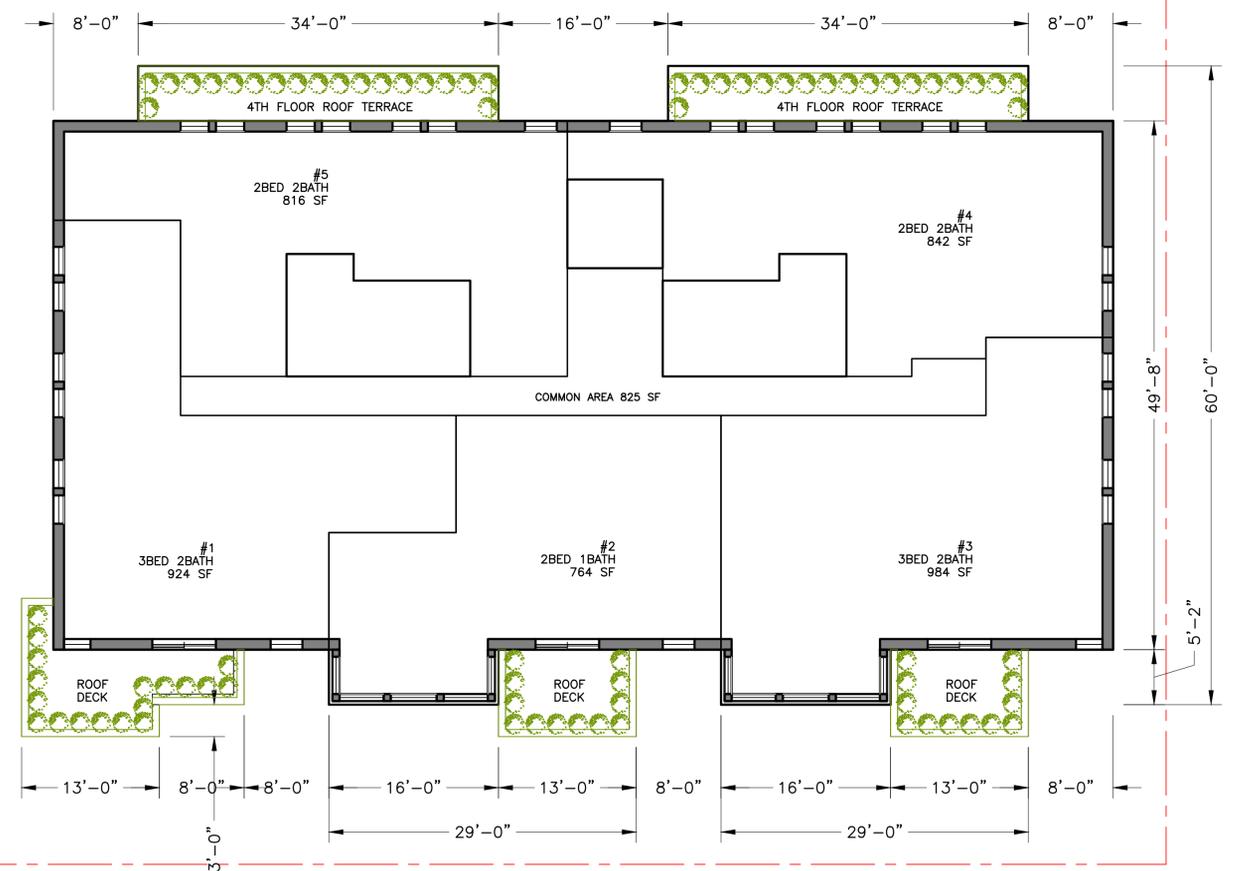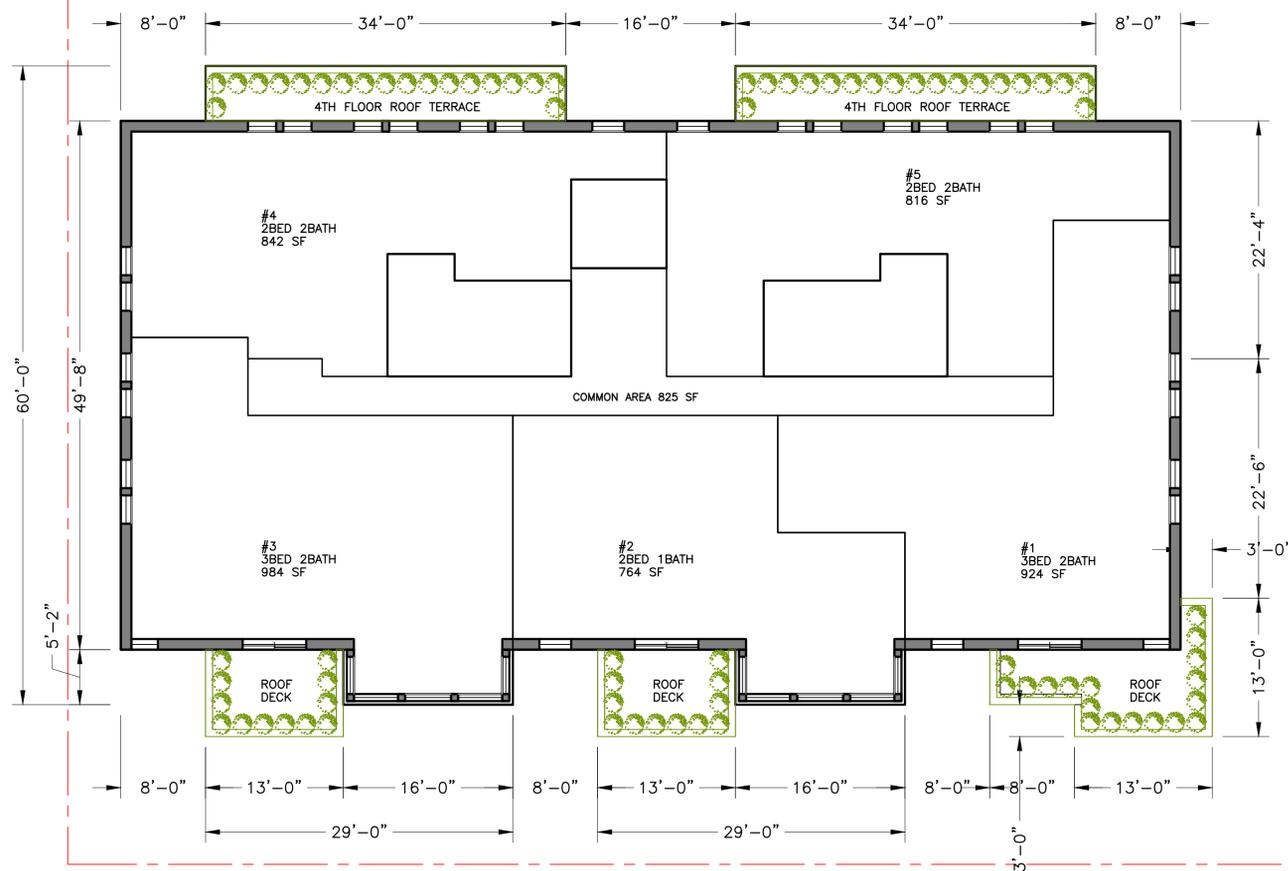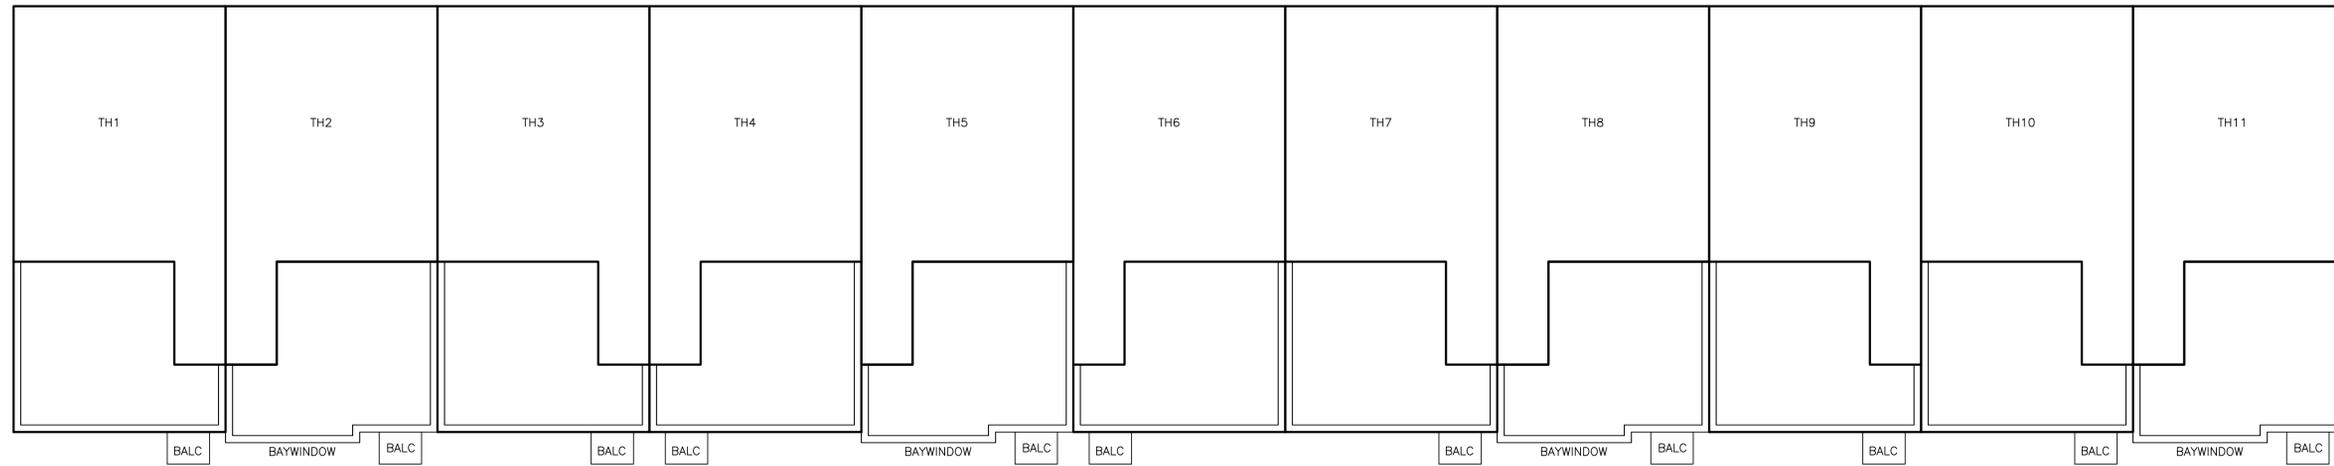

**4TH FLOOR PLAN**  
SCALE: 1/8" = 1'-0"



**S SITE SECTION**  
SCALE: 1/4" = 1'-0"

9	
8	
7	
6	
5	
4	
3	
2	

1 ALDERMAN MEETING 03/08/2017

PROJECT ADDRESS  
**4608-18 N. MALDEN AVE  
CHICAGO  
IL 60640**

SHEET NAME

SHEET NUMBER  
**A31**



**(W) WEST FACADE**  
SCALE: 1/4" = 1'-0"



**(E) EAST FACADE**  
SCALE: 1/4" = 1'-0"

9	
8	
7	
6	
5	
4	
3	
2	
1	ALDERMAN MEETING 03/08/2017
PROJECT ADDRESS	
4608-18 N. MALDEN AVE CHICAGO IL 60640	
SHEET NAME	
SHEET NUMBER	
<b>A32</b>	



Ⓣ TOWNHOUSE FACADE  
SCALE: 3/16" = 1'-0"

