



BERNARD ZELL

ANSHE EMET DAY SCHOOL

בית ספר אנשי אמת ע"ש ברנרד זל

2018-19 Building Project - Committee Meeting







11/28/2017



© 2014 Microsoft Corporation Pictometry Bird's Eye © 2012






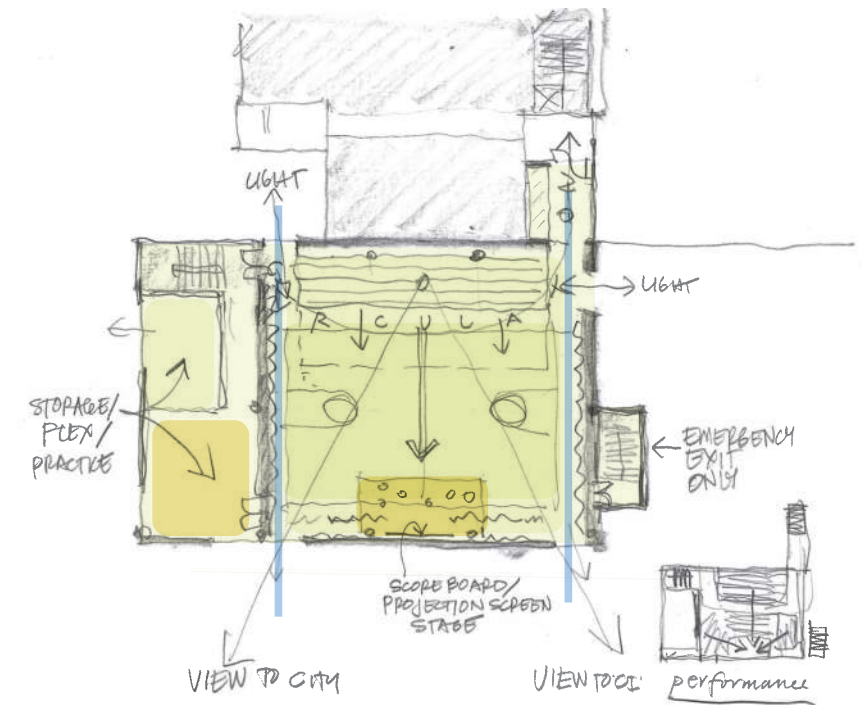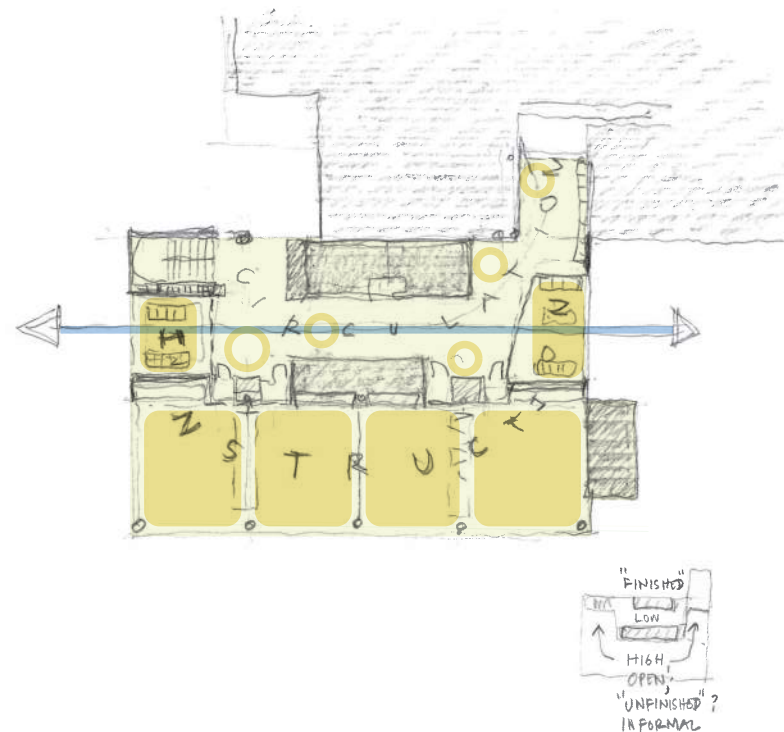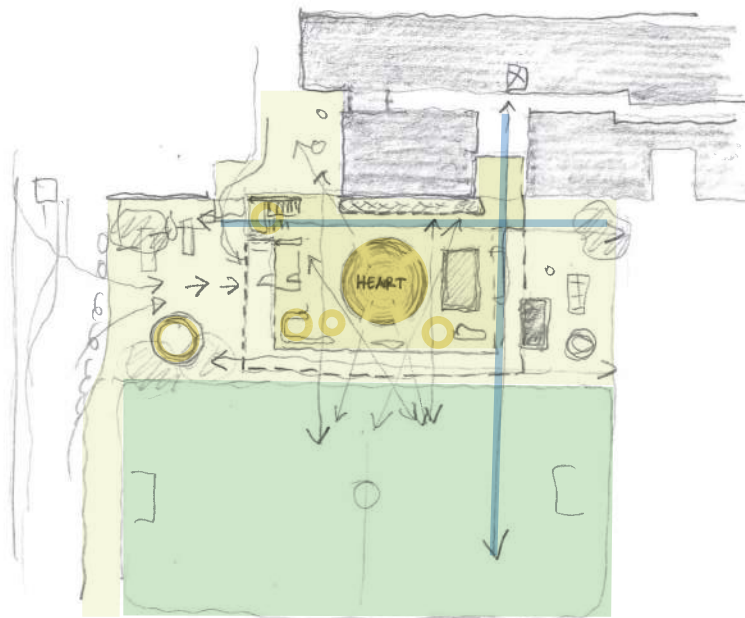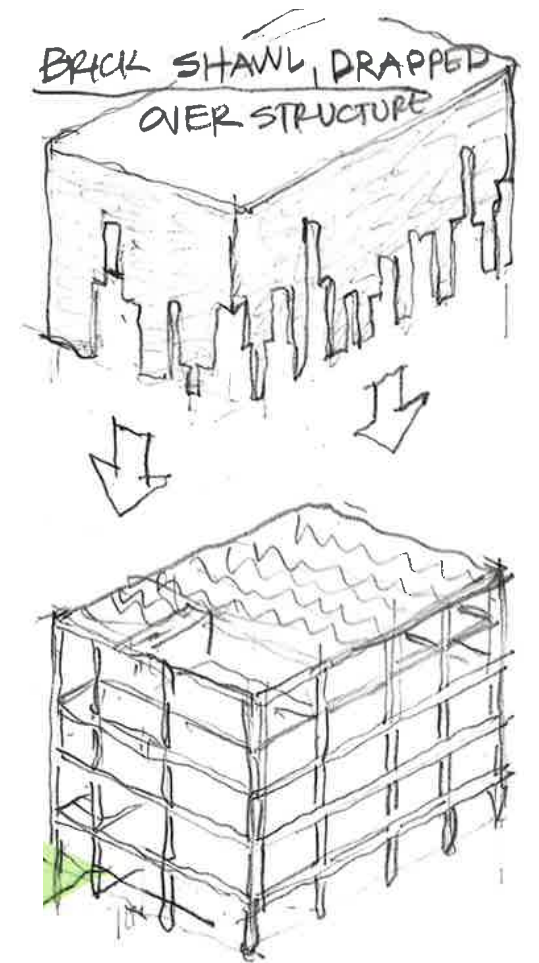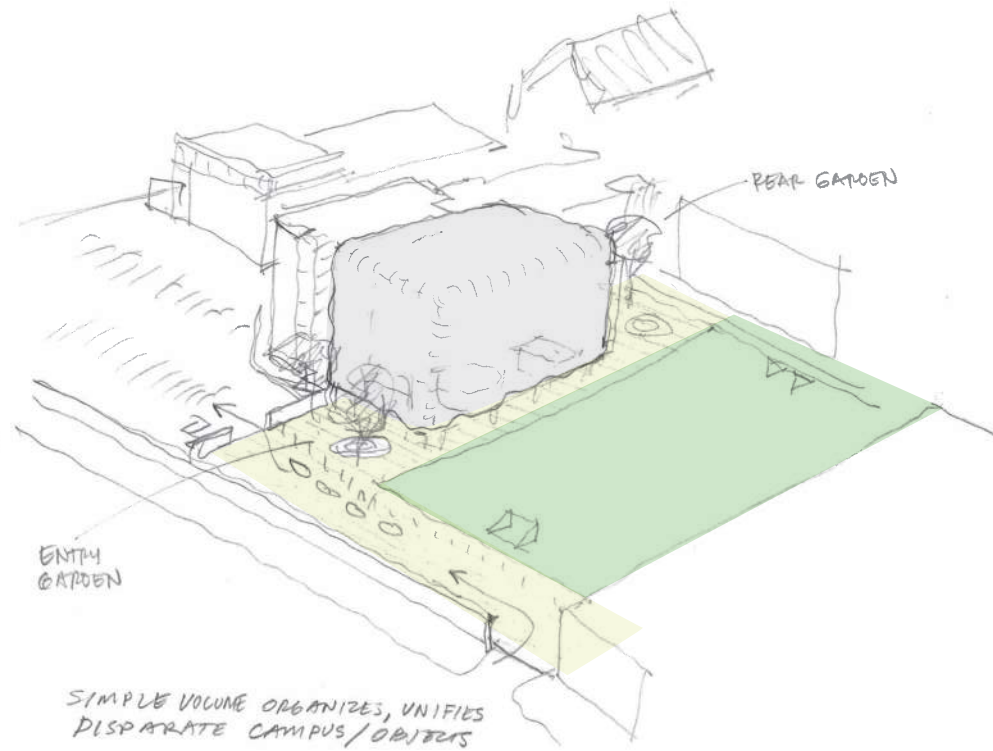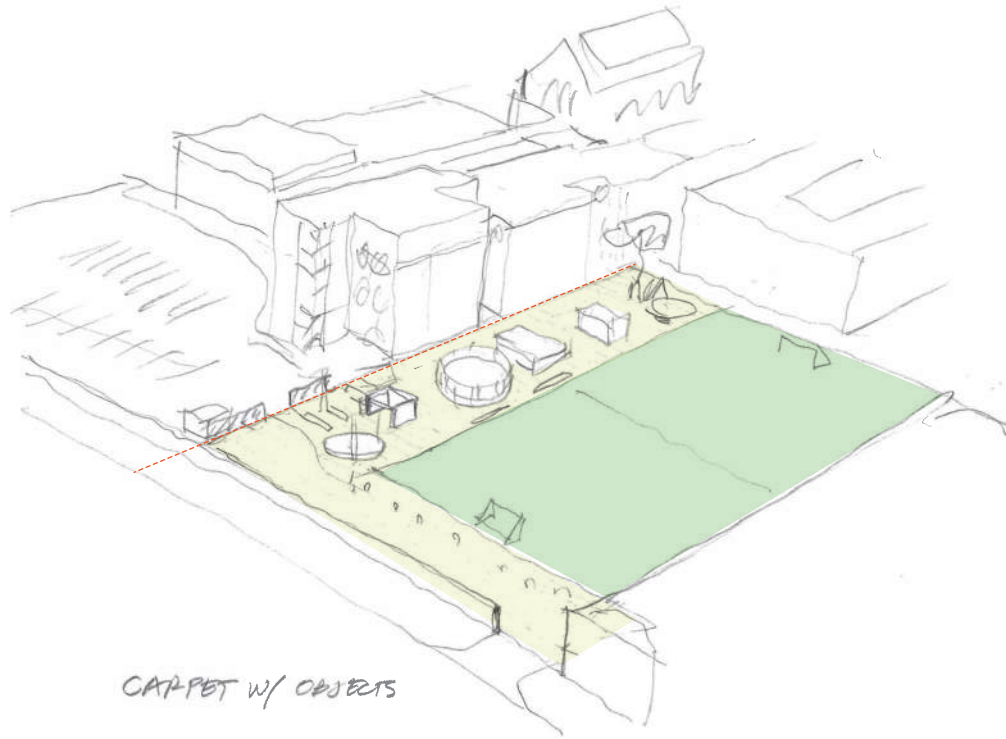





West Elevation Concept

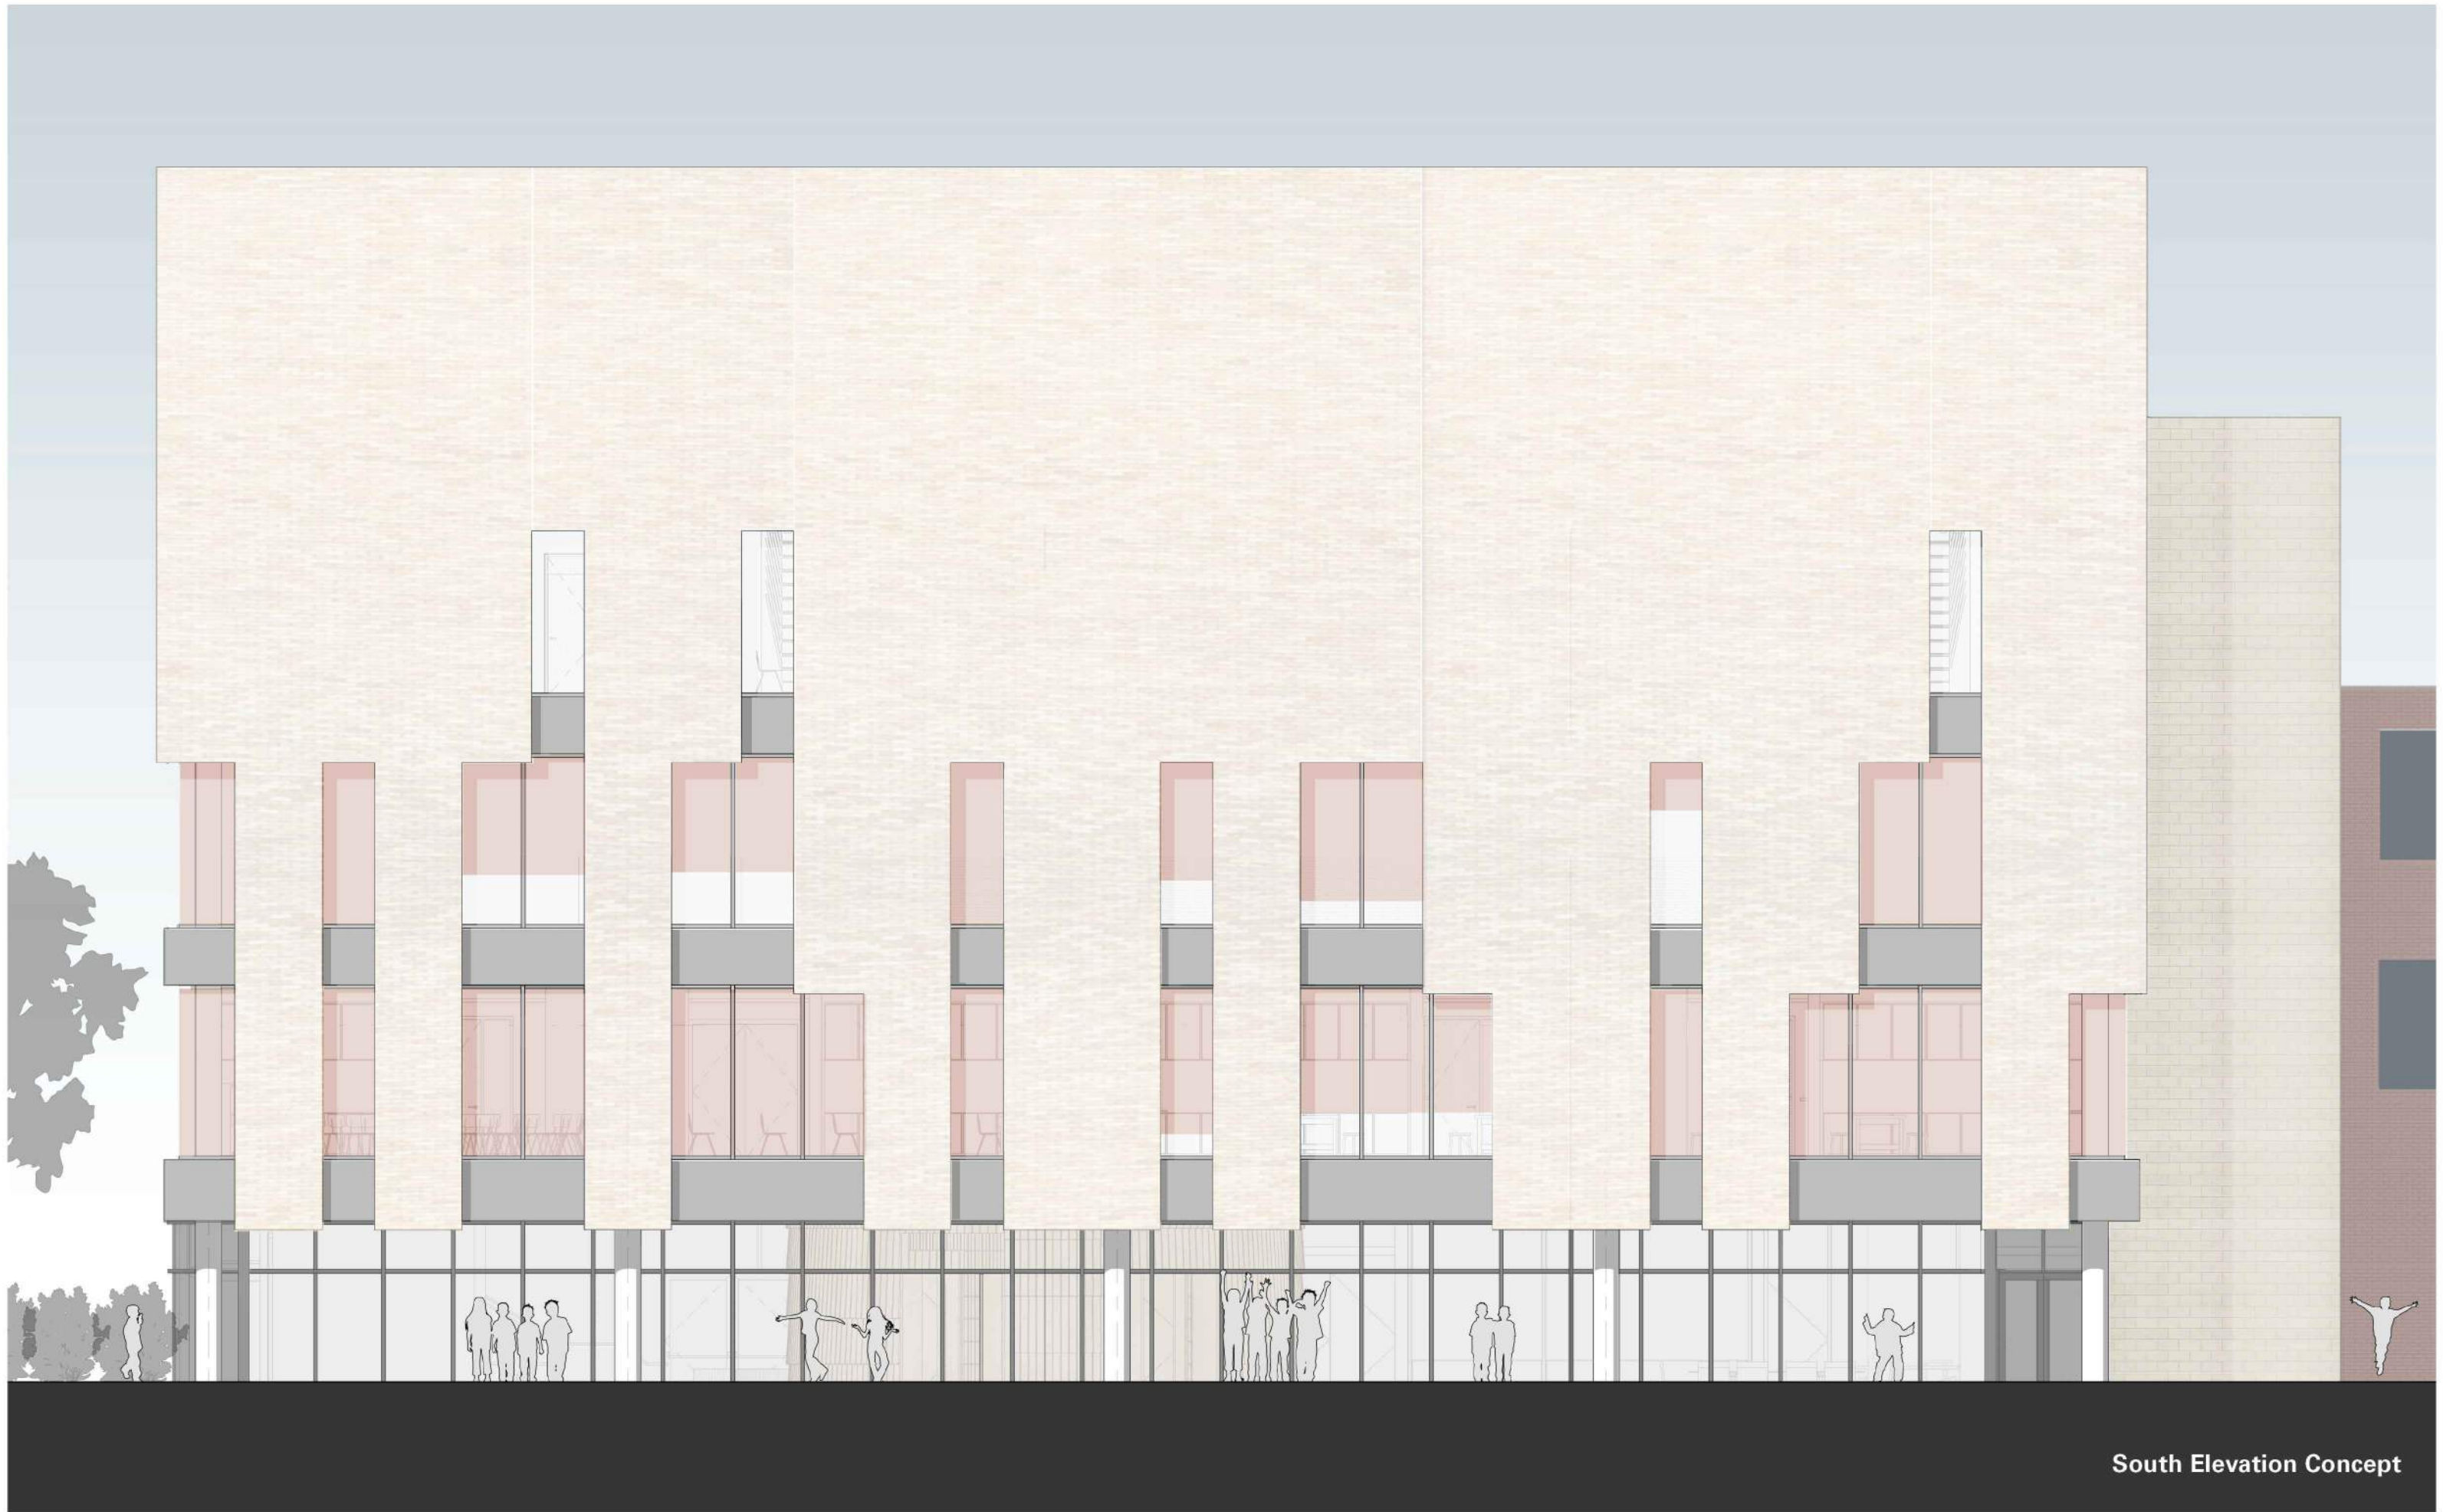


South Elevation Concept

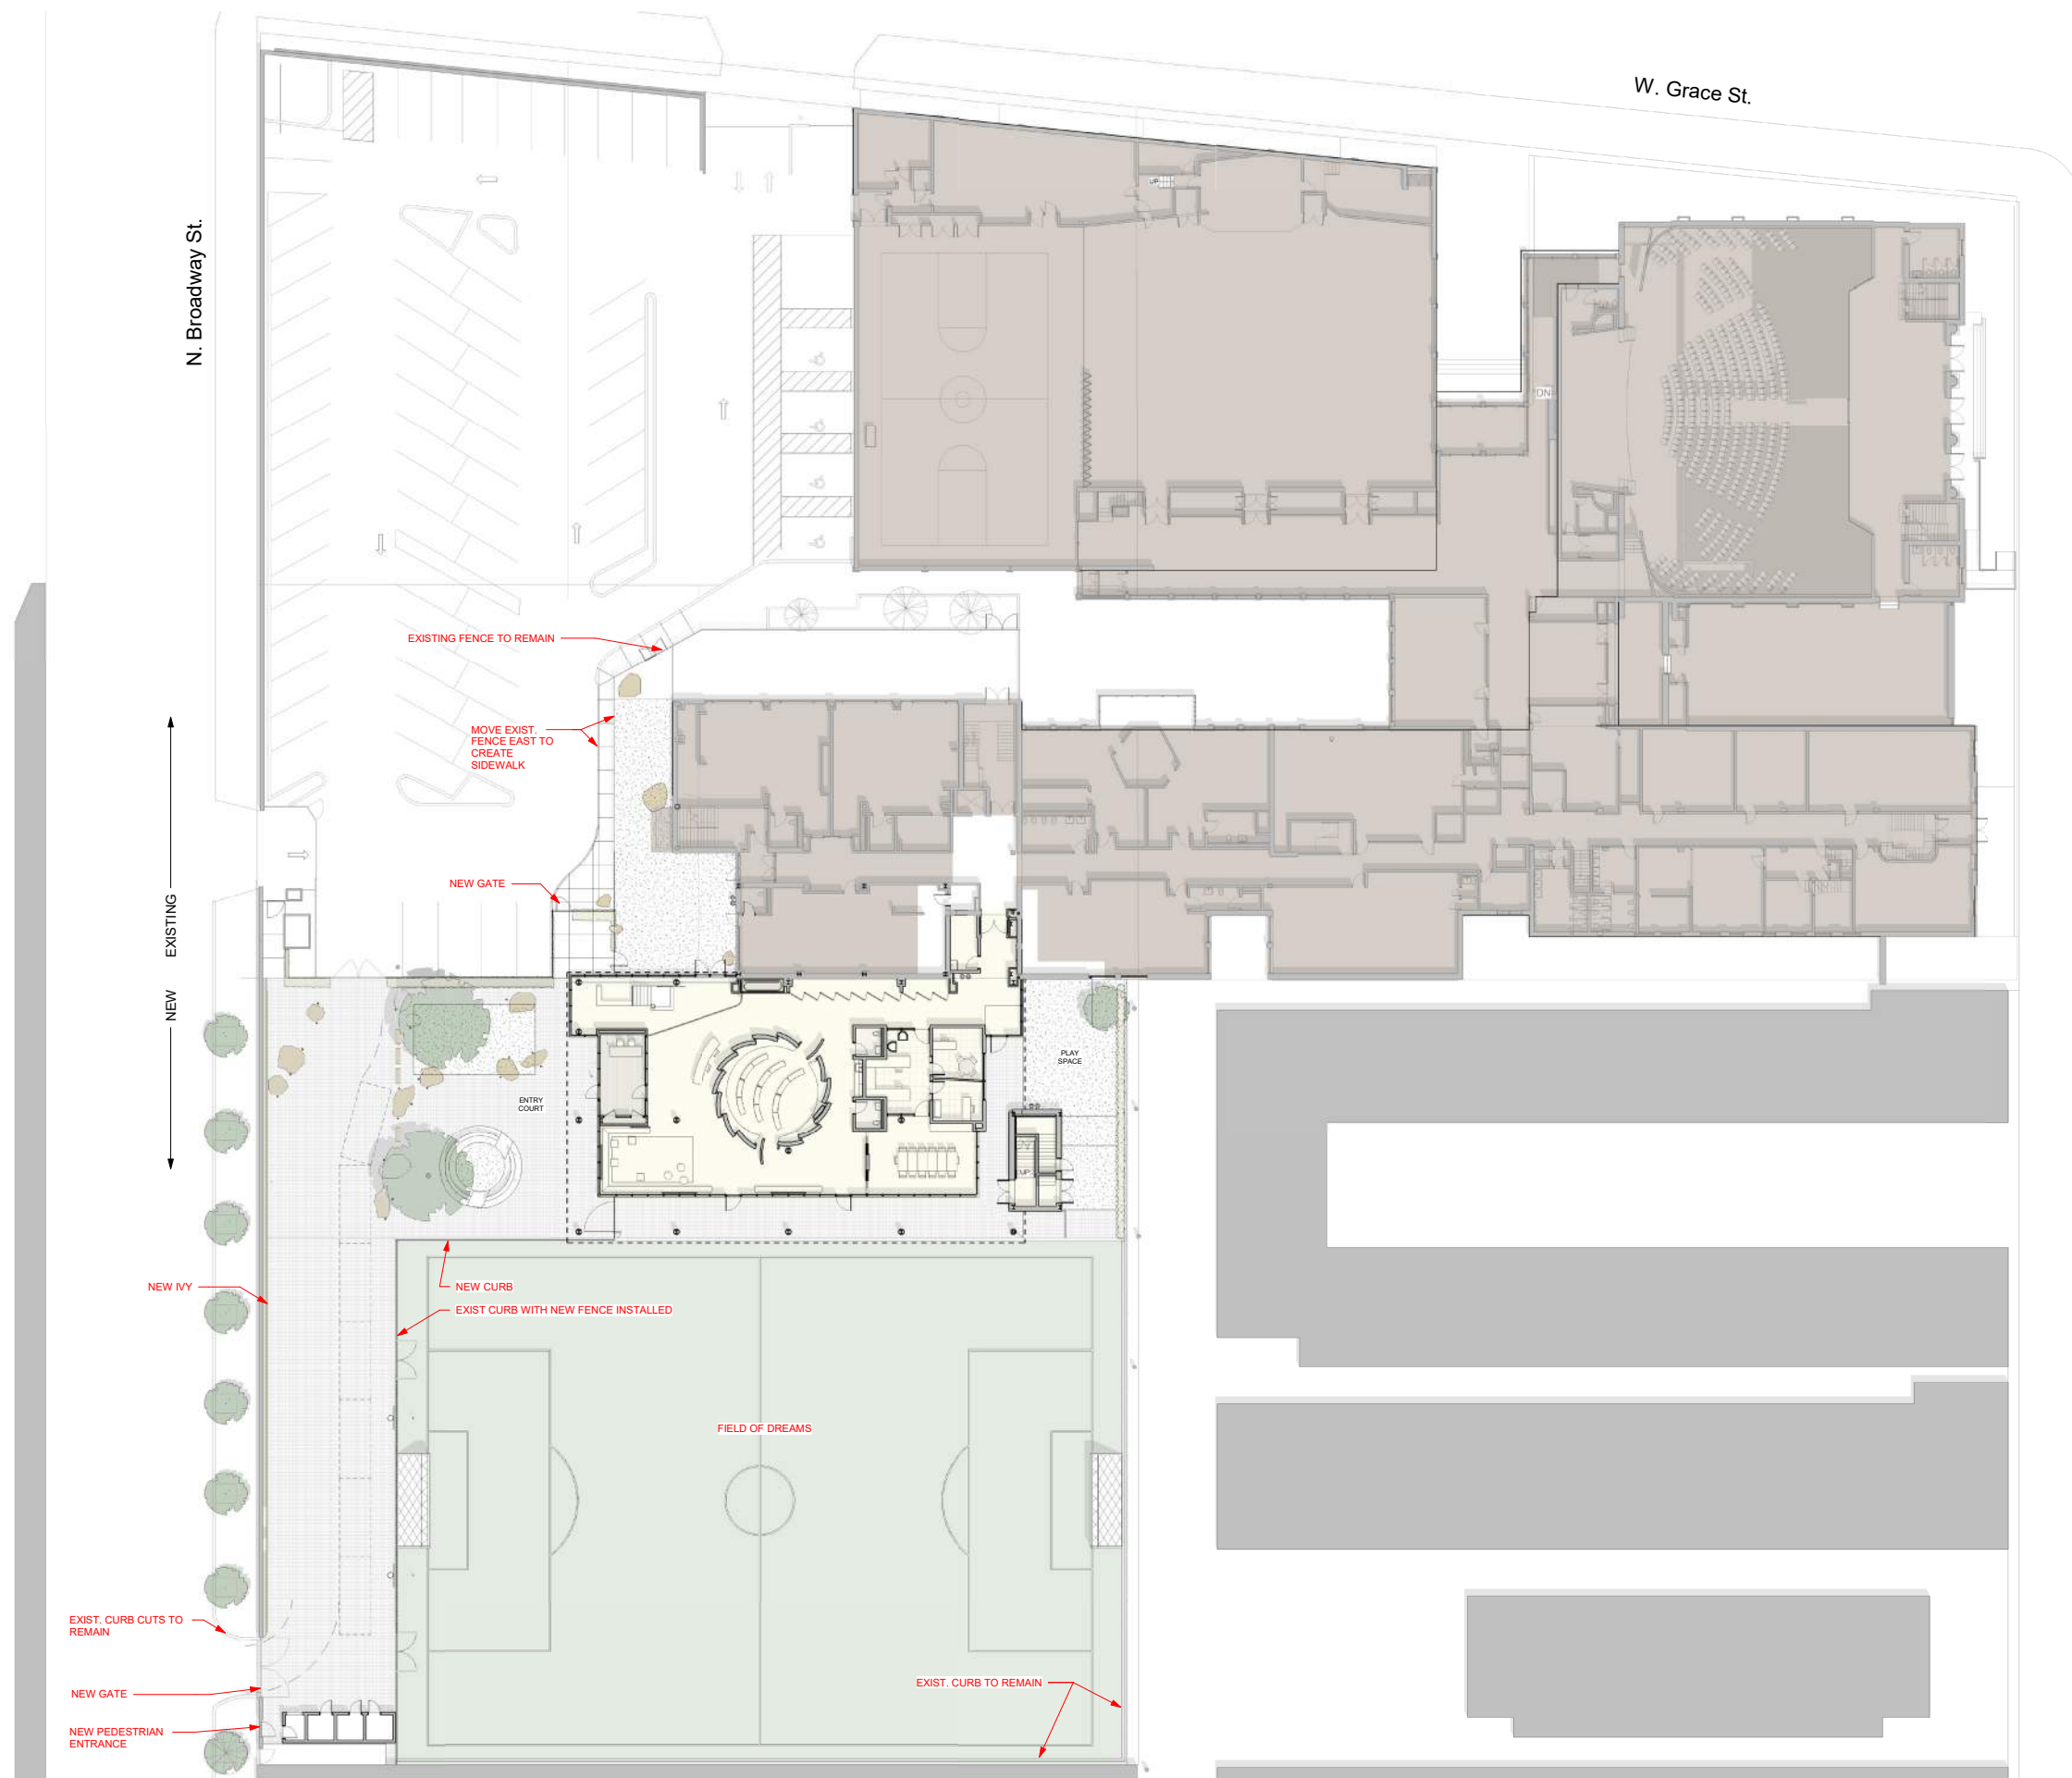

Proposed Site Plan

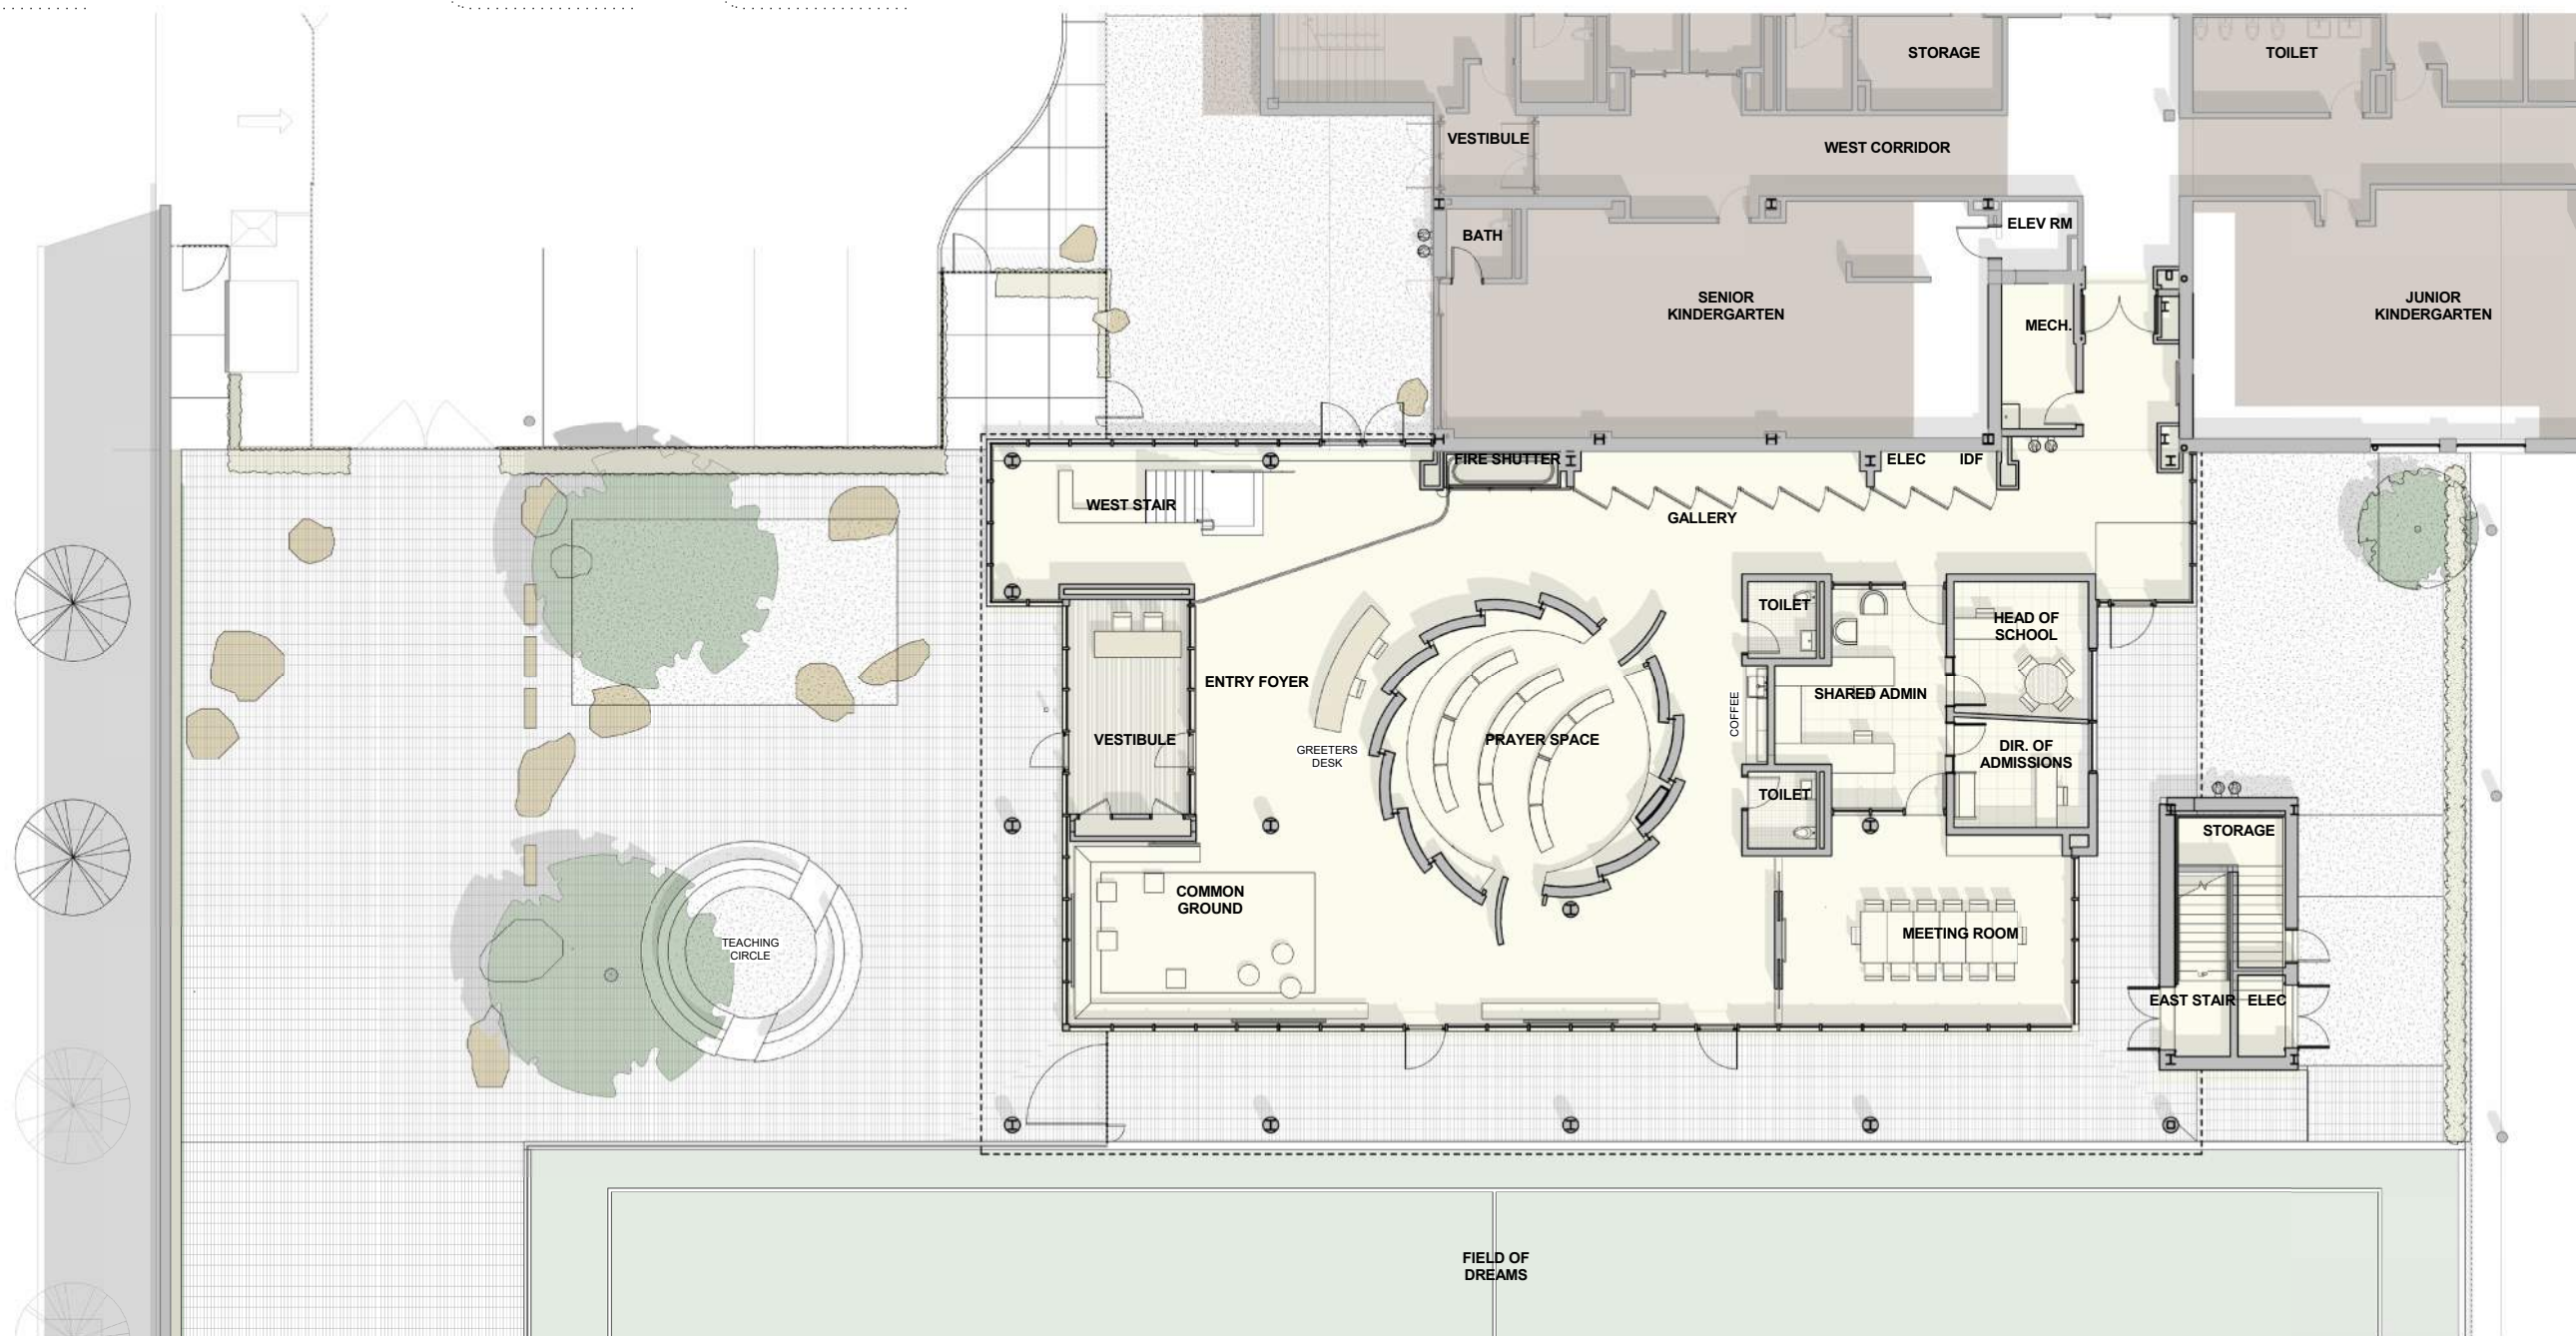


Proposed Ground Floor Plan

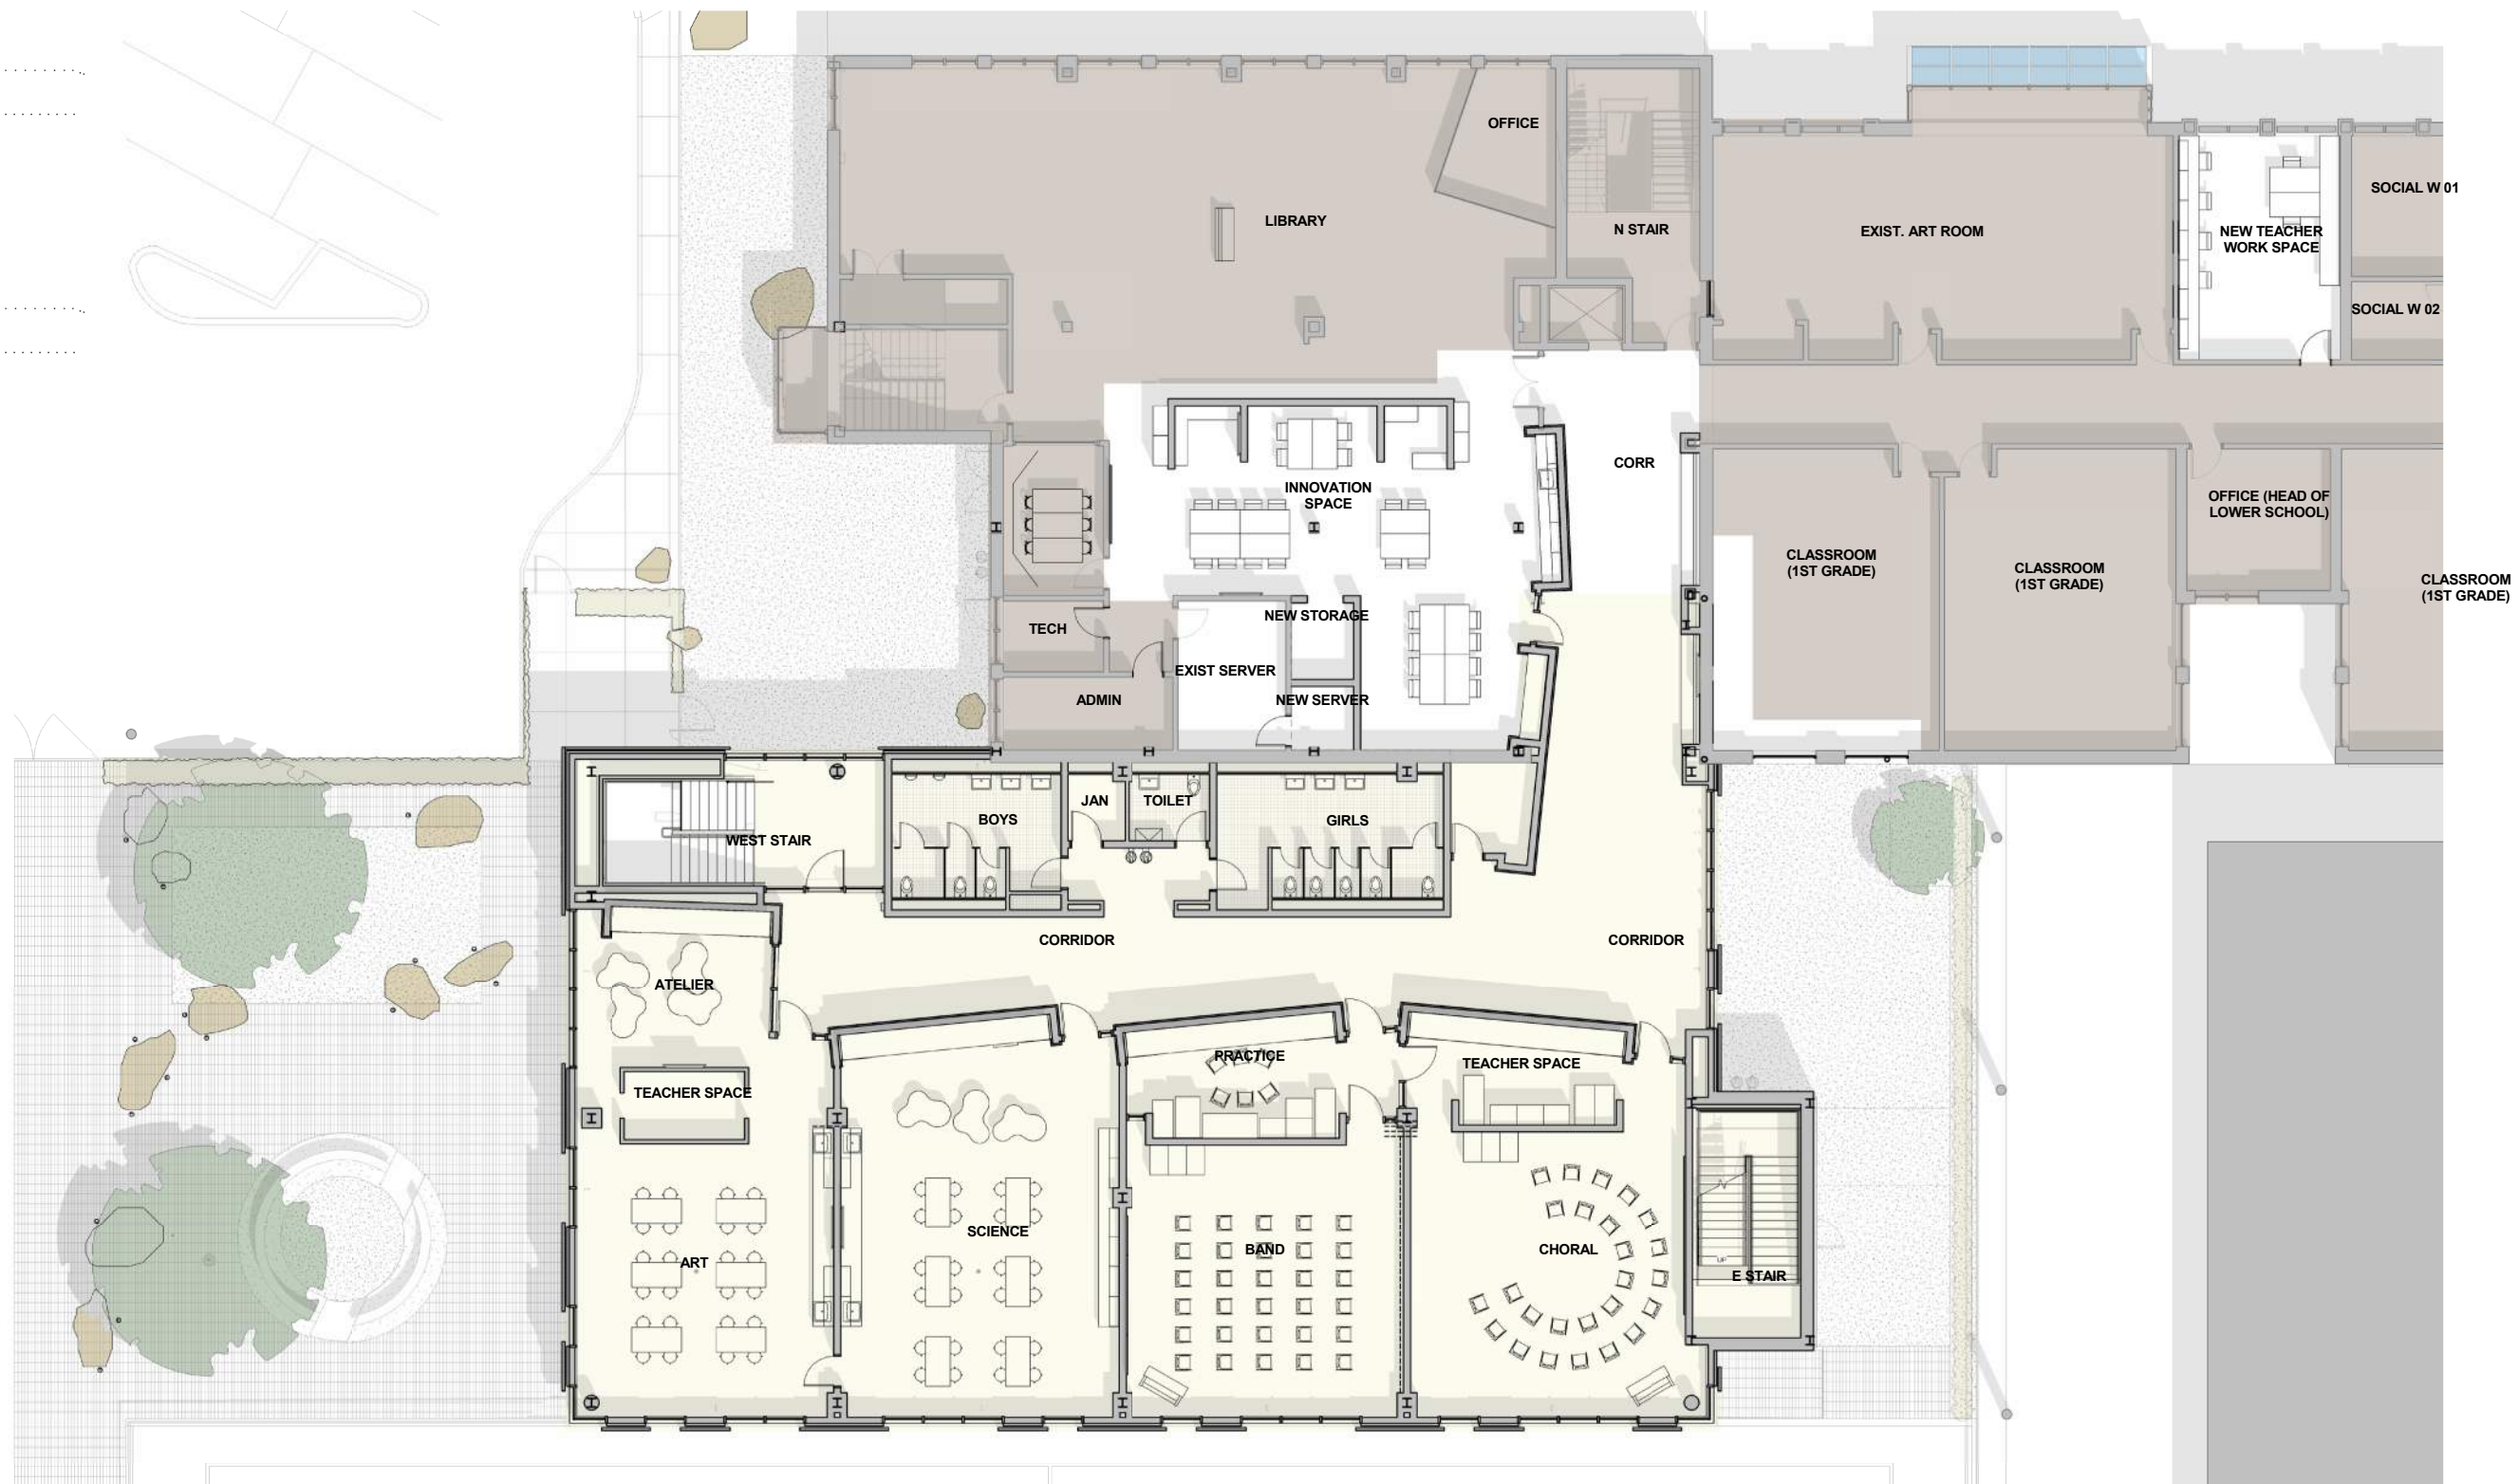


Proposed Second Floor Plan




Proposed Third Floor Plan

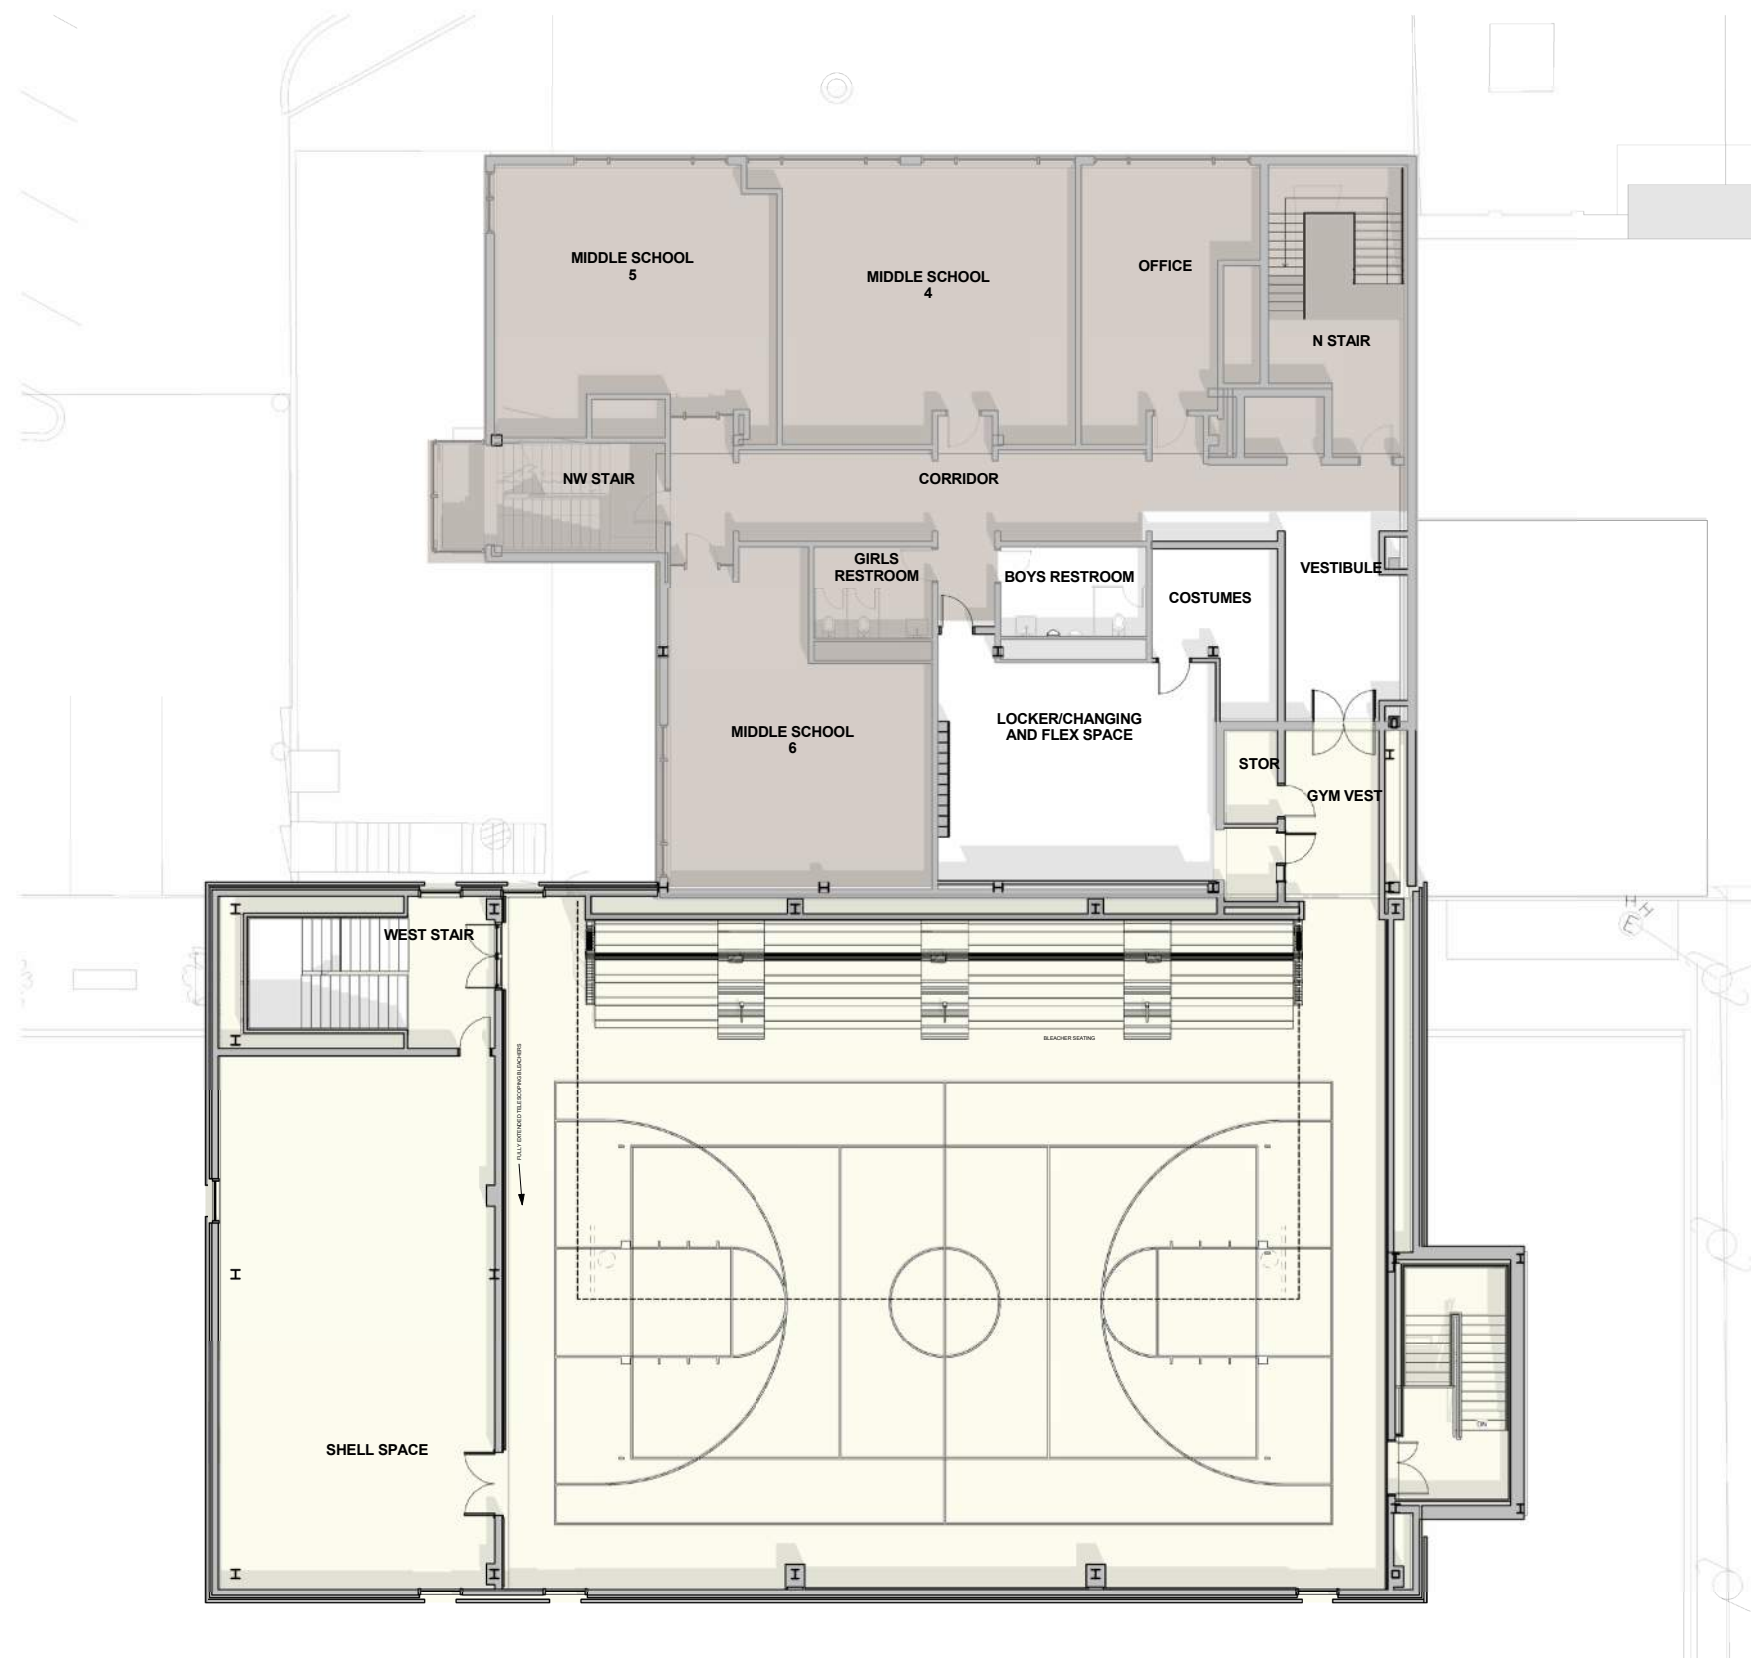

Proposed Fourth Floor Plan

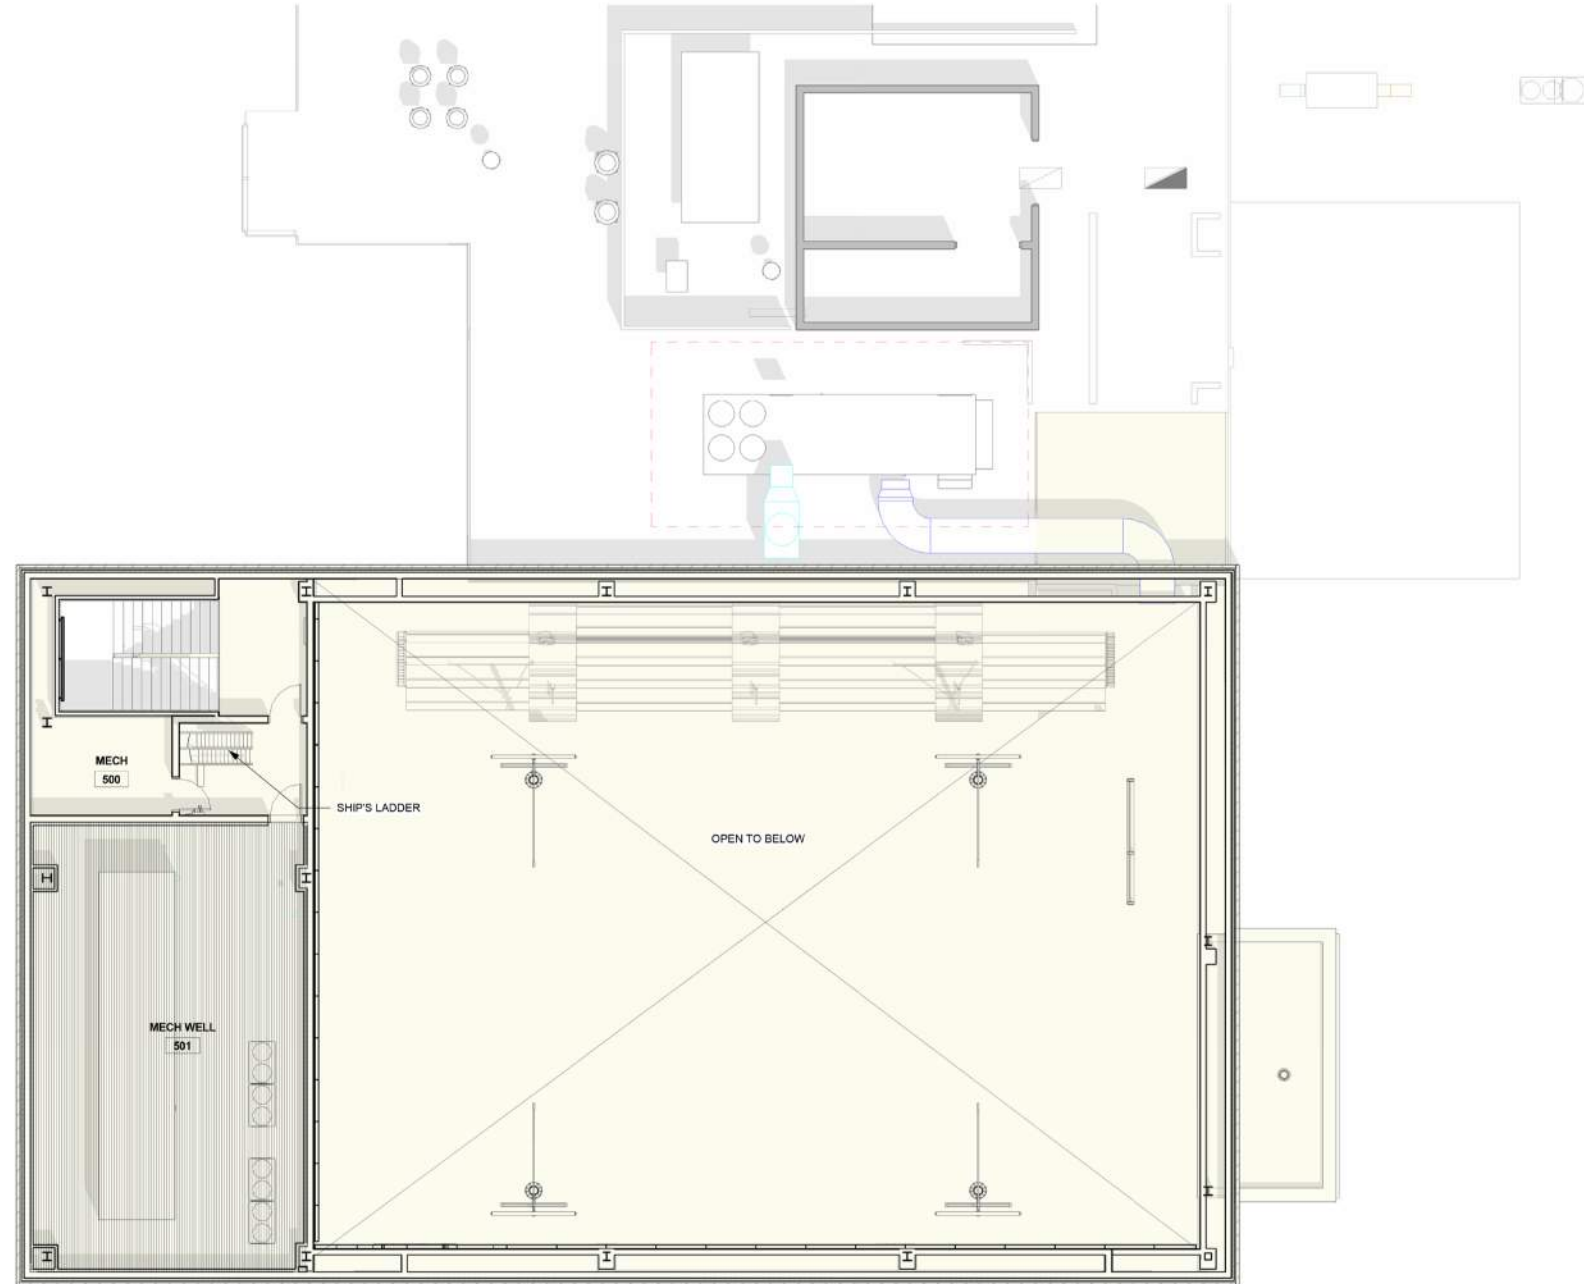

Proposed Fifth Floor Plan

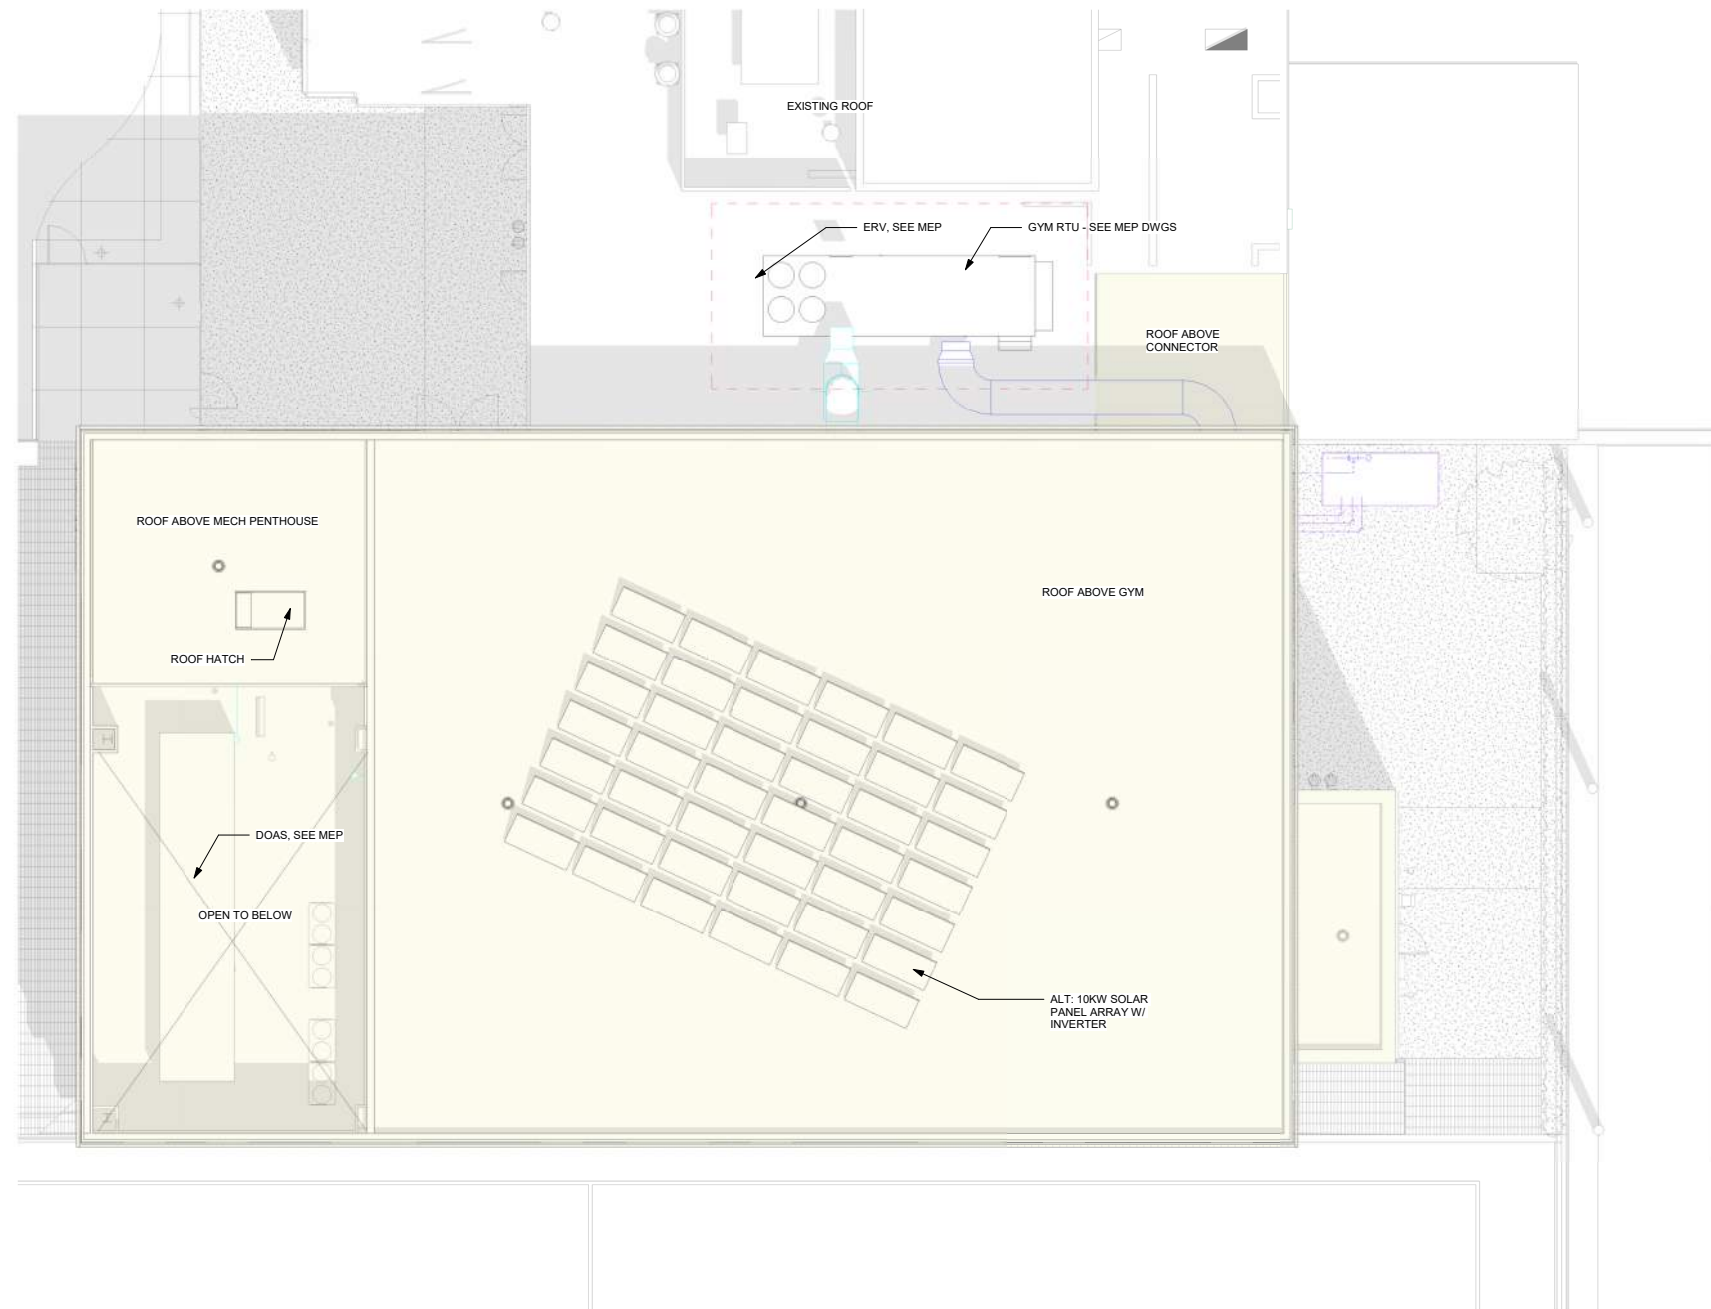

Proposed Roof Plan