
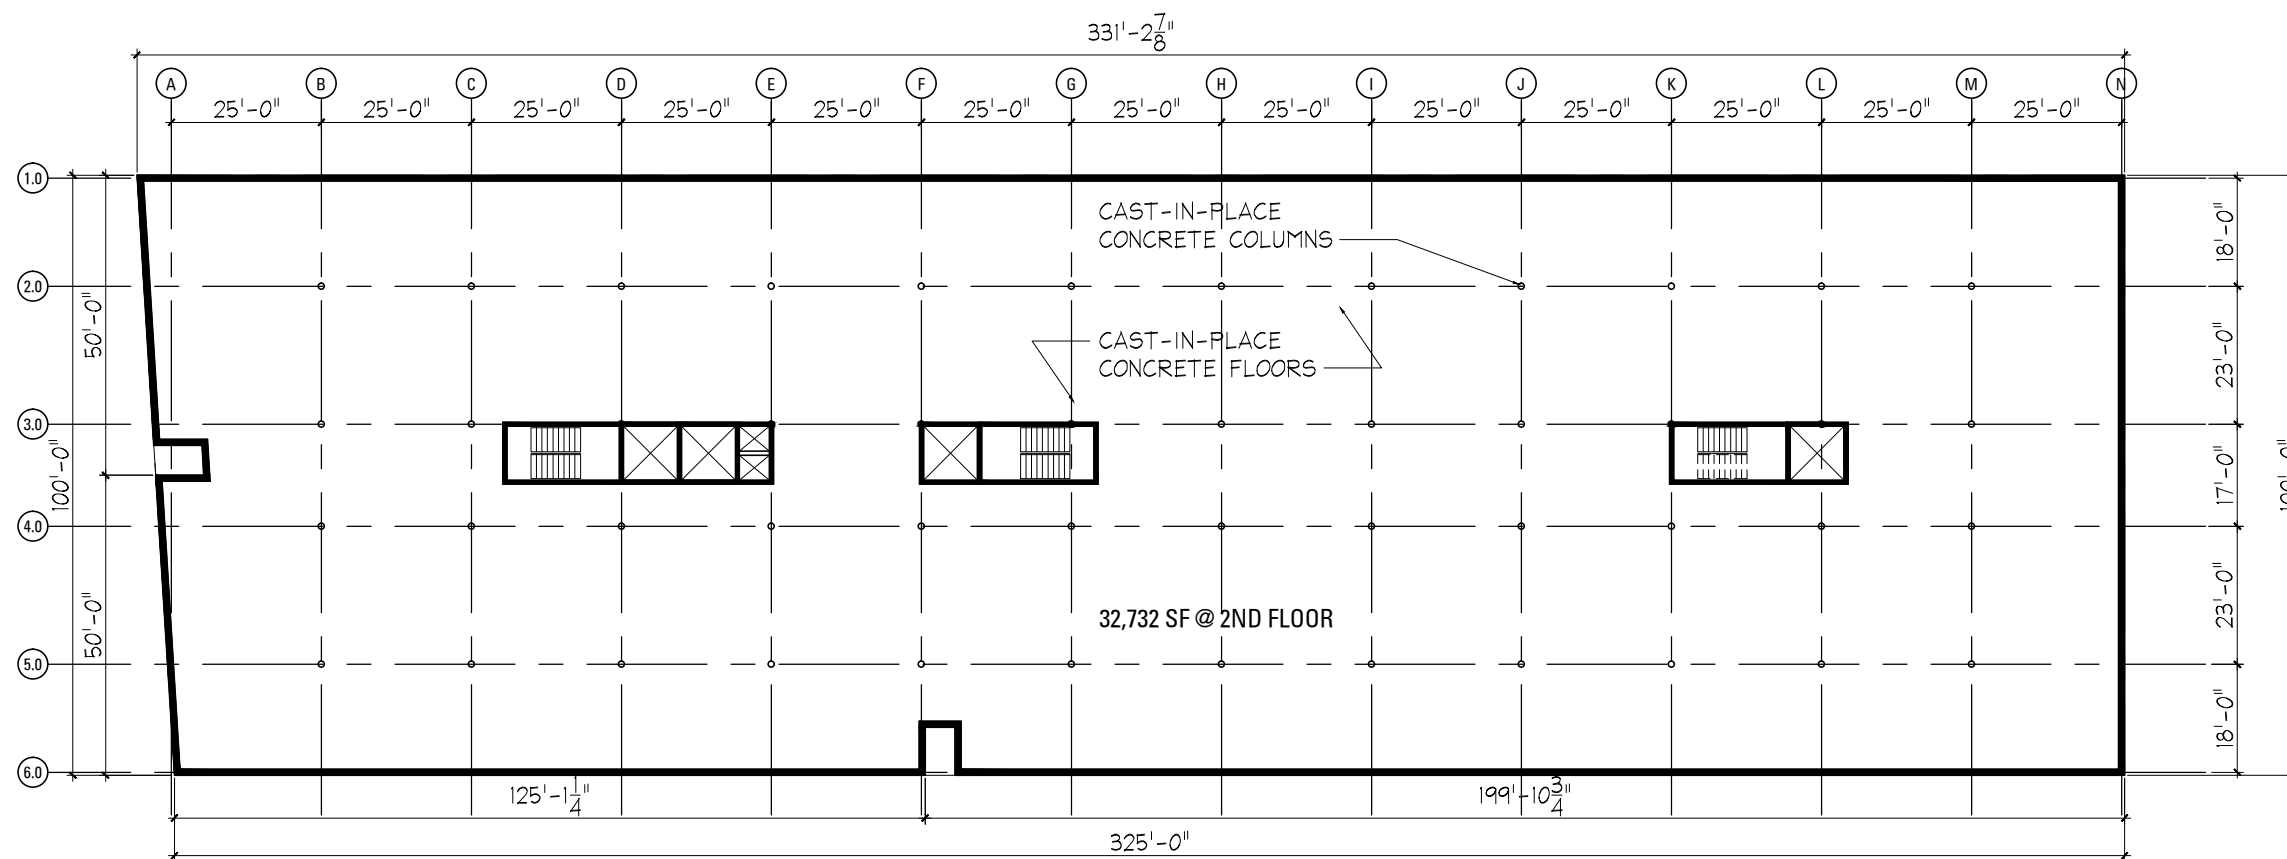



THIRD FLOOR PLAN

1/32" = 1'-0"

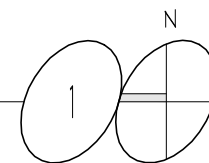

SECOND FLOOR PLAN

1/32" = 1'-0"

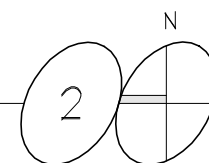

jSa
 jonathan SPLITT architects Ltd.
 4001 north ravenswood avenue
 suite 601
 chicago illinois 60613
 773 883 1017 fax 773 883 3081

proj.# 1409
 proj. MIXED-USE DEVELOPMENT
 RENOVATION & NEW CONSTRUCTION
 3817-45 N BROADWAY
 CHICAGO, IL
 description 02/11/2015; ISSUED FOR REVIEW

