


# Montrose and Clarendon

## UNIT MIX

### NORTH BUILDING

- A. Studios - 10 (10)
- B. Convertible Studios - 64 (40)
- C. One Bedroom - 161 (85)
- D. Two Bedroom - 15 (9)
- E. Three Bedroom - 0 (8)

# PARK PLAN - 4th Floor Roof

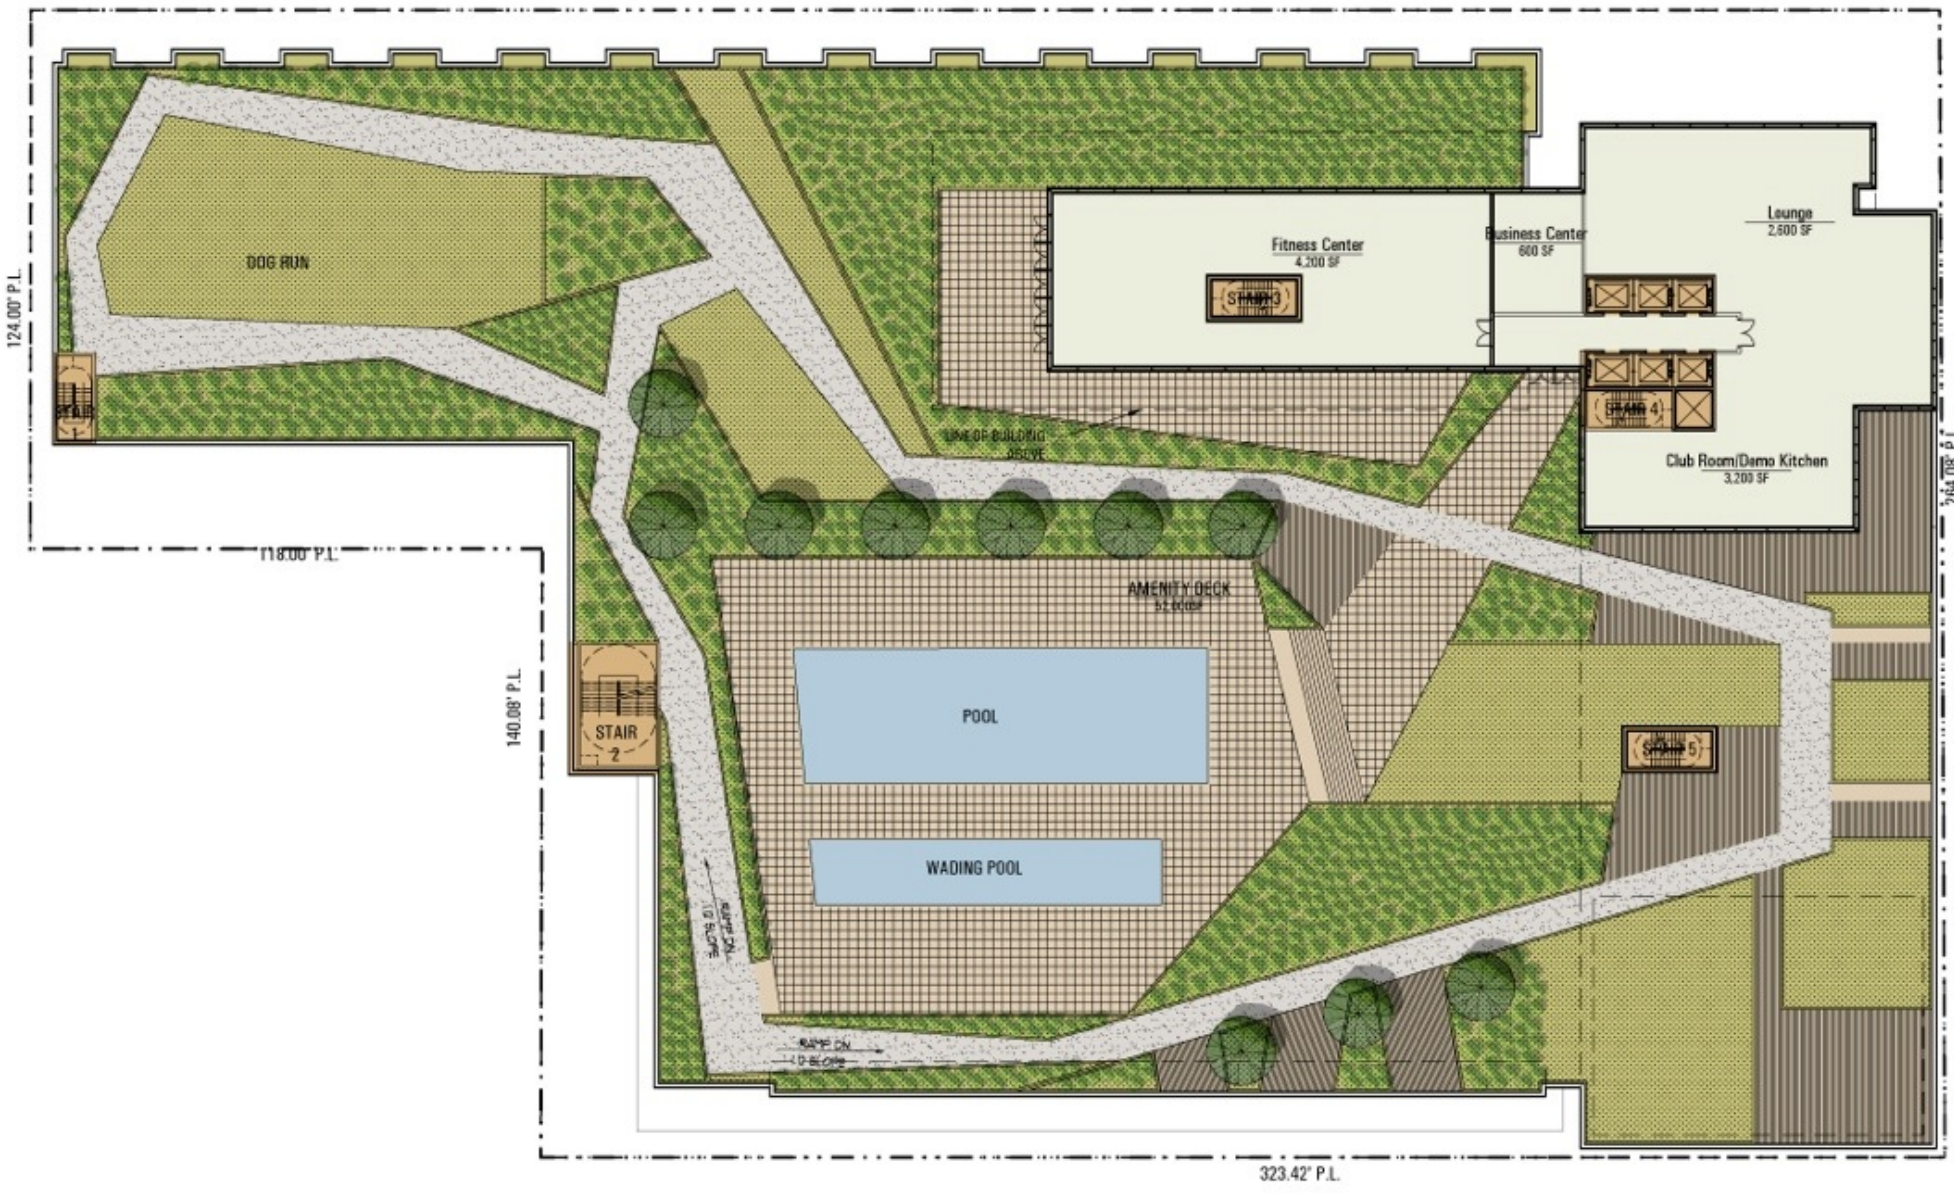

HARLEM IRVING COMPANY



# TYPICAL FLOOR - South Tower



2 South Building Typical Residential Floor  
Scale: 1" = 20'

# EAST ELEVATION - North and South Buildings

