



01 SOUTH ELEVATION  
1/4" = 1'-0"

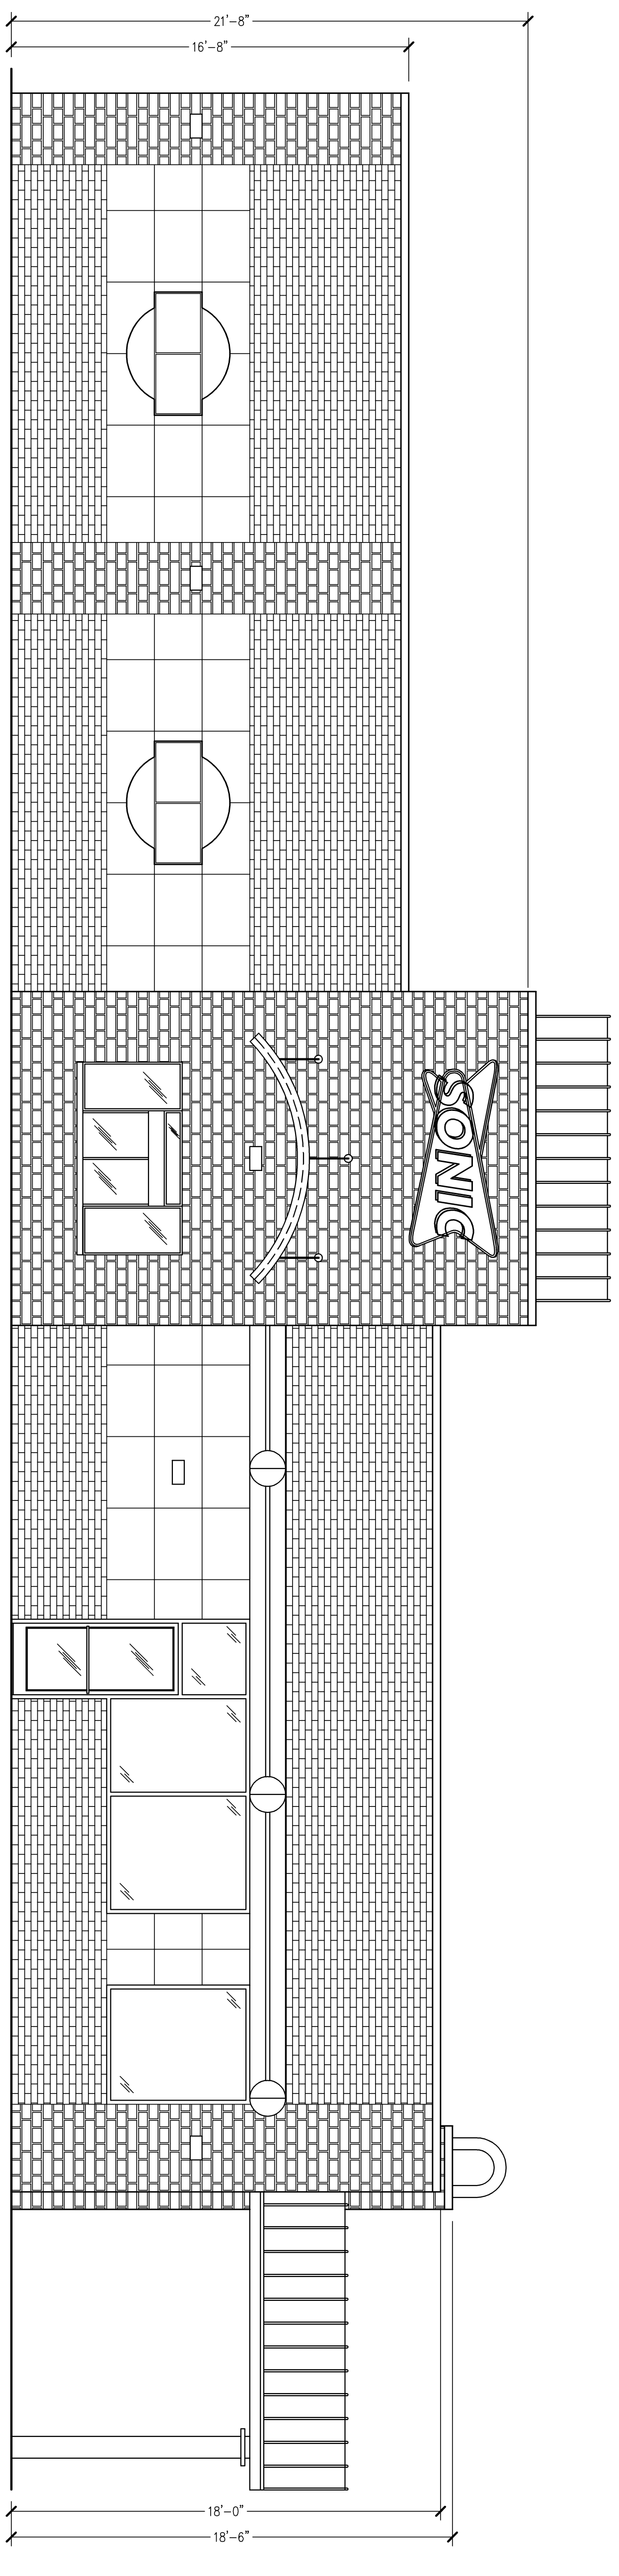

02 NORTH ELEVATION  
1/4" = 1'-0"

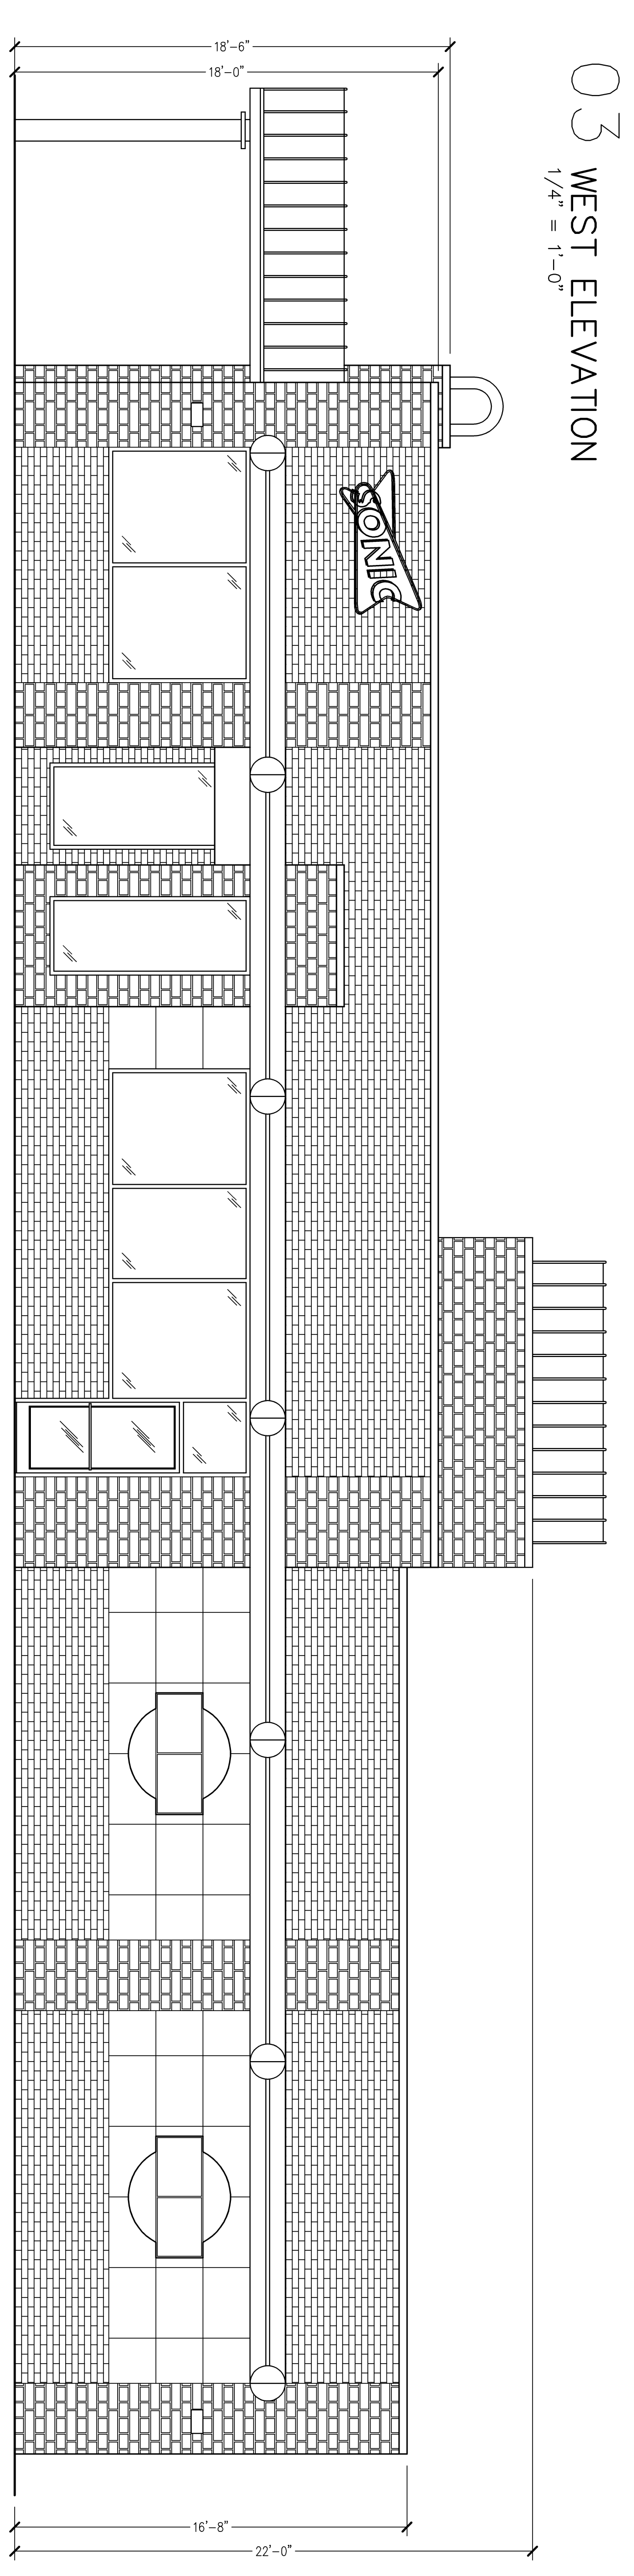

03 WEST ELEVATION  
1/4" = 1'-0"

04 EAST ELEVATION  
1/4" = 1'-0"

WARREN JOHNSON ARCHITECTS, INC.  
14 N. GREELEY STREET  
PALATINE, ILLINOIS 60067  
TEL: 847.354.9416  
FAX: 847.354.9411



REVISION	DATE	DESCRIPTION
1	10-24-12	PERMIT

CHECKED BY : M. JOHNSON  
DATE : 10-24-12  
PROJECT NO : 12111 CD

SONIC DRIVE-IN  
1016 WEST WILSON AVENUE  
CHICAGO, IL

EXTERIOR ELEVATIONS

SHEET  
**A-2**  
TWO OF TWO