

NEW 3 1/2 STORY MAS 6 D.U. BUILDING w/ ROOF DECK & (6) CAR PARKING GARAGE w/ ROOF DECK & TRASH ENCL.

LOCATION: 4642 N. MAGNOLIA AVE.,
CHICAGO, IL 60640



OWNER: 4642 N. MAGNOLIA AVE. LLC

ARCHITECT: LASZLO SIMOVIC, ARCHITECTS, L.L.C.

6512 N. ARTESIAN AVE
CHICAGO, IL 60645

EMAIL: OFFICE@LASZLOARCH.COM

DESIGN REVIEW: JULY 13, 2022

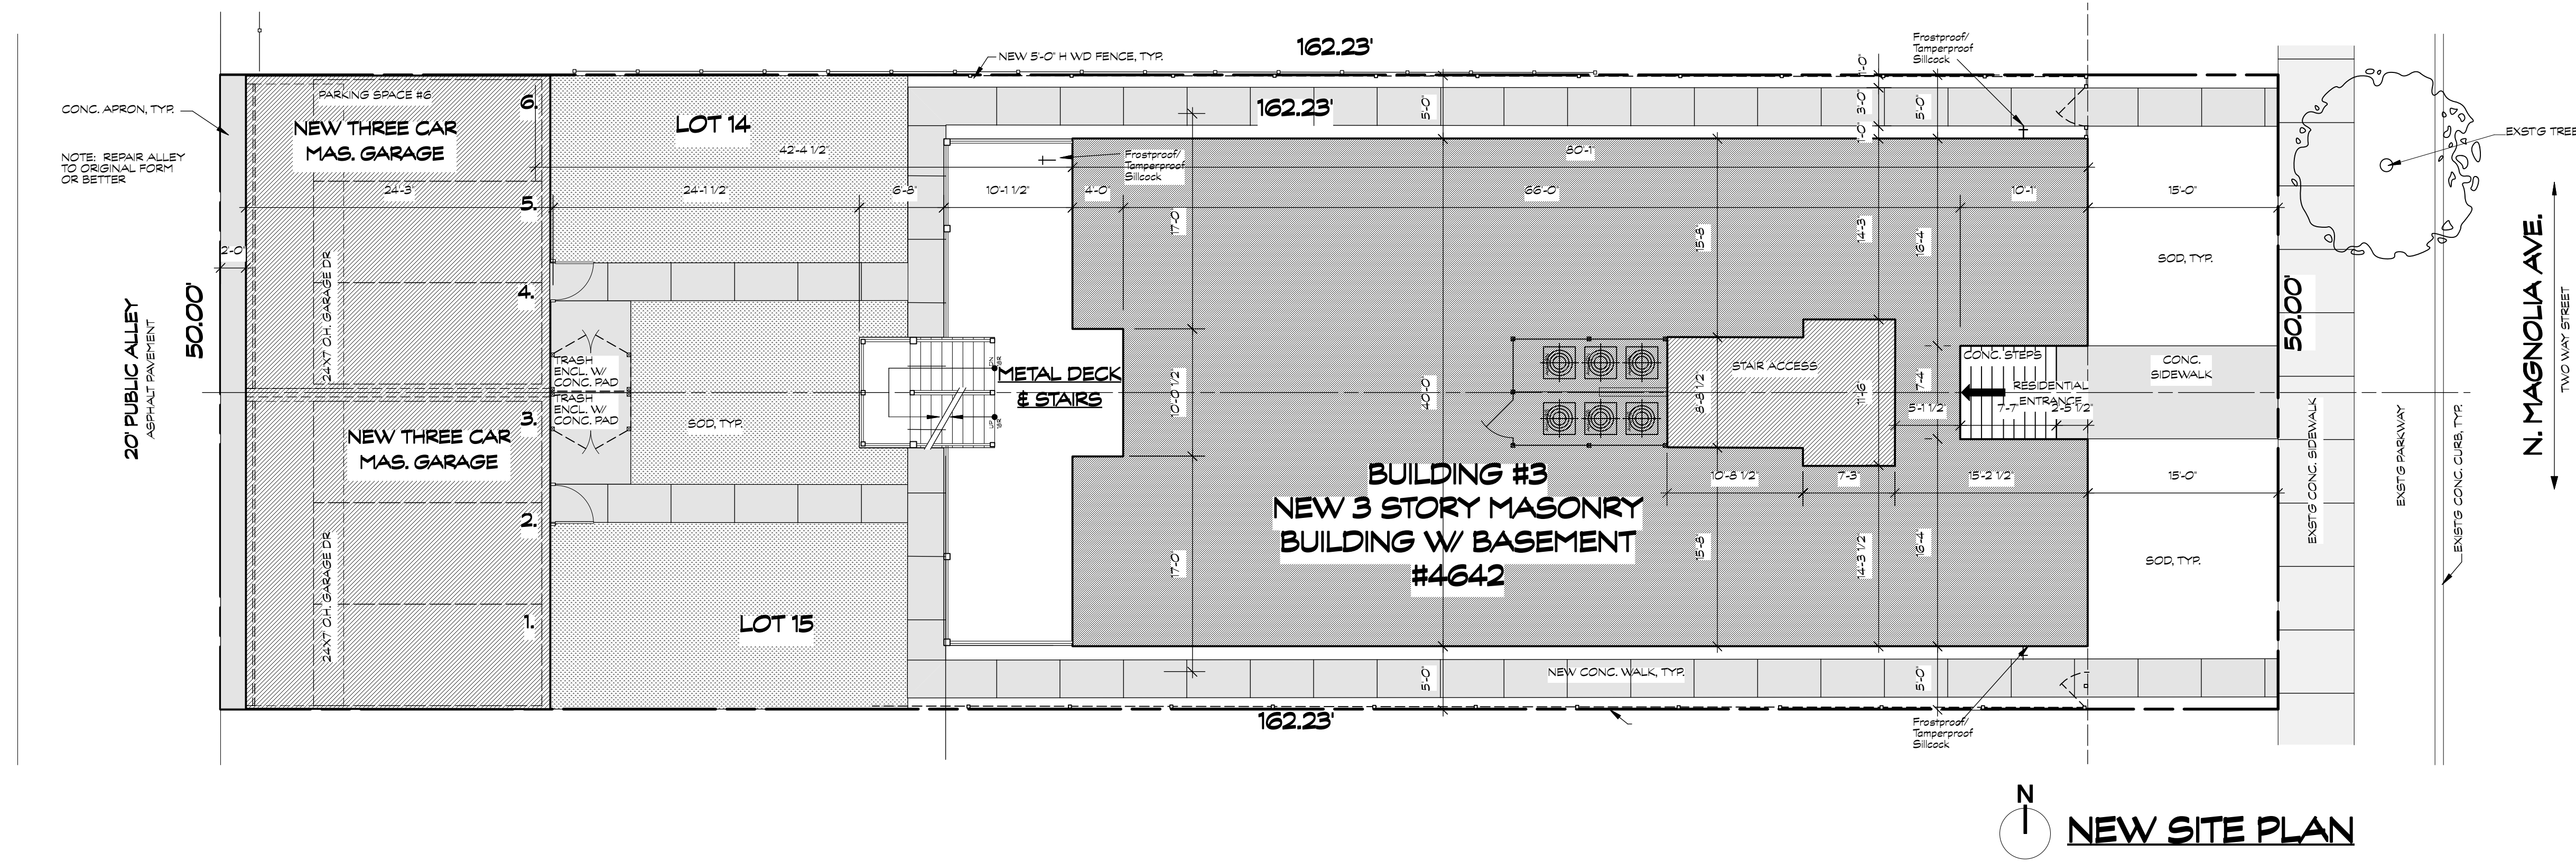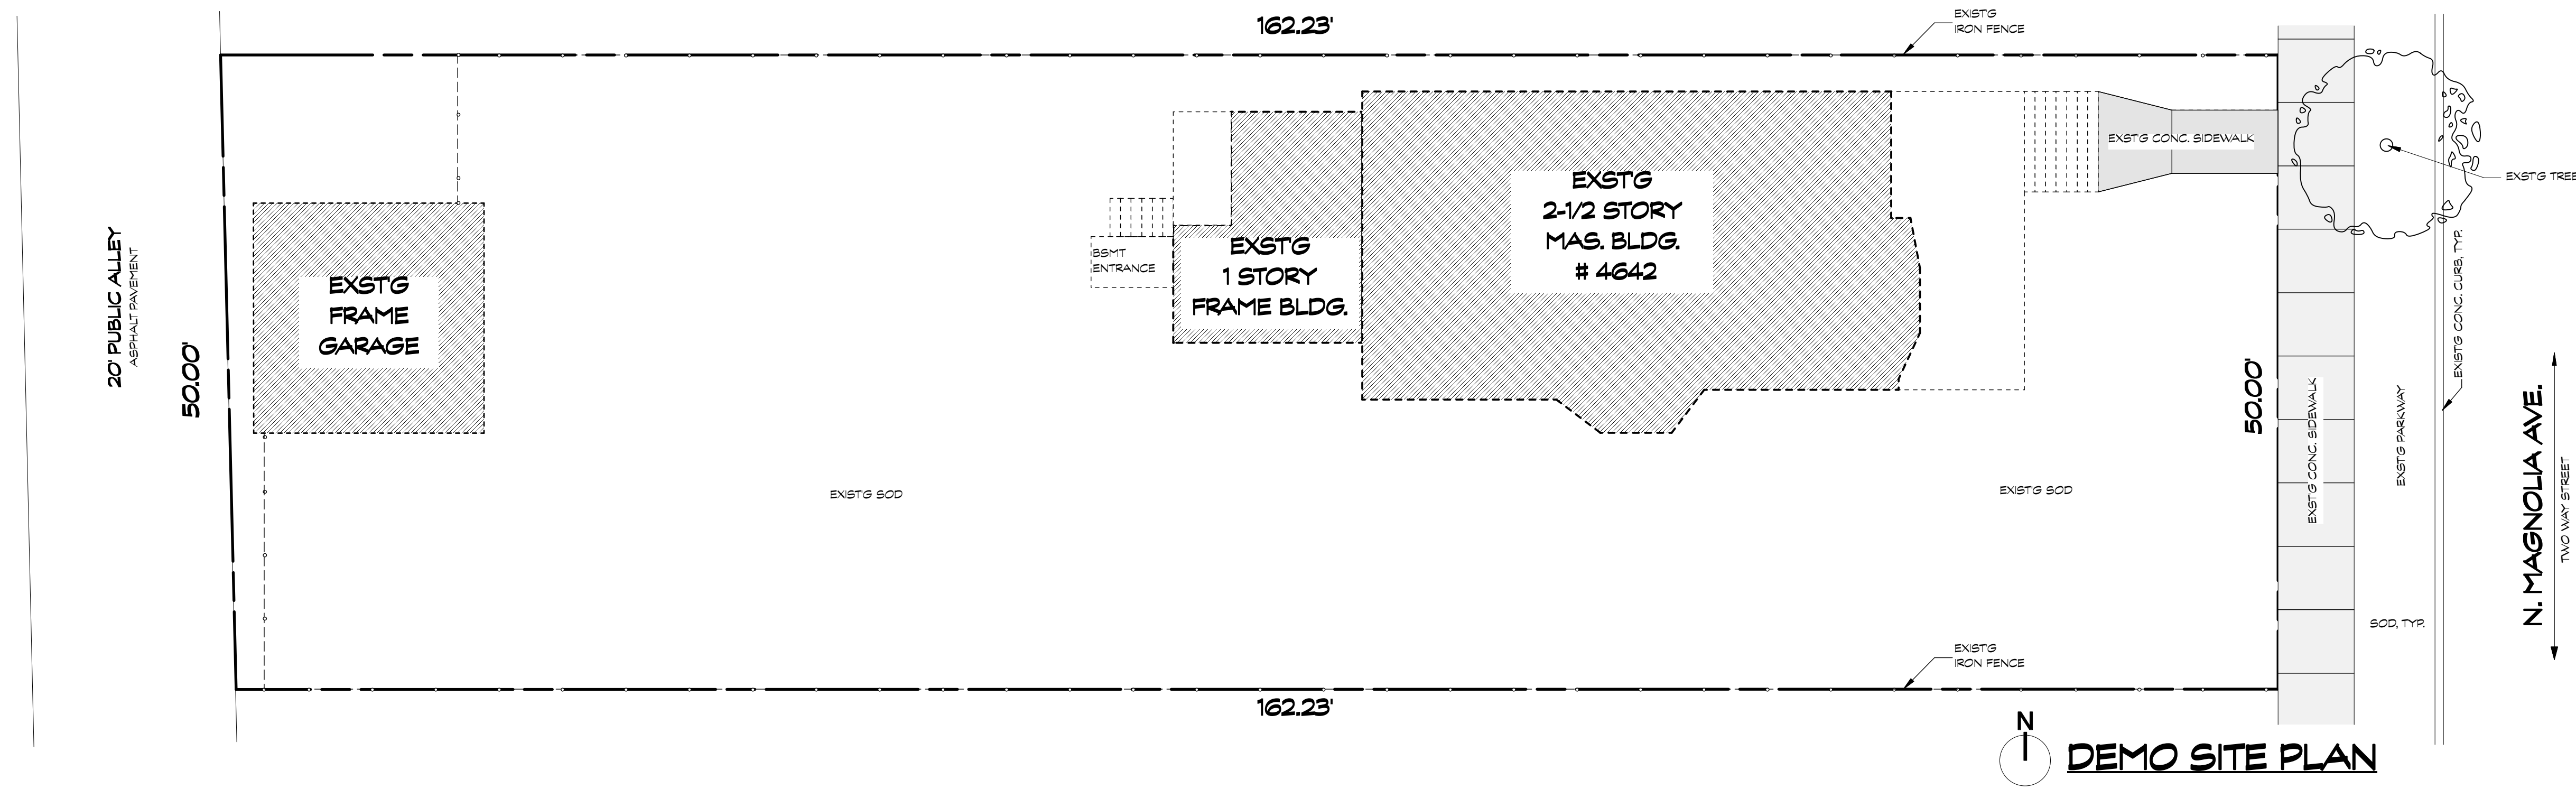

I CERTIFY THAT I AM THE REGISTERED ENERGY PROFESSIONAL FOR THIS PROJECT. I ALSO CERTIFY THAT TO THE BEST OF MY PROFESSIONAL KNOWLEDGE AND BELIEF THE ATTACHED PLANS FOR: 1629 N. SPAULDING AVE., CHICAGO, IL 60640 DOES COMPLY WITH THE REQUIREMENTS OF CHAPTER 18-13, ENERGY CONSERVATION, OF THE MUNICIPAL CODE OF CHICAGO AS OF APRIL 22, 2009.

SIGNED _____ DATE: JULY 13, 2022

(ARCHITECT)

ILLINOIS LICENSE NUMBER: 001-012275

THESE DRAWINGS ARE PREPARED UNDER MY SUPERVISION AND TO THE BEST OF MY KNOWLEDGE & BELIEF, ARE IN COMPLIANCE WITH THE CITY OF CHICAGO BUILDING CODE.

EXPIRES 11/30/22

PROFESSIONAL DESIGN FIRM LICENSE NO. 184.006791
EXPIRES 4/30/2023

© LASZLO SIMOVIC ARCHITECTS LLC 2022